


COUNTY OF	ITEM NO.	SHEET NO.
JEFFERSON	5-731.00	X137

FILE NAME: T:\865-DESIGN\CONTRACT PLAN SET\ROADWAY\PLAN SET\CROSS-SECTIONS\PR-1-71 INTERCHANGE CROSS SECTIONS.DGN  
 USER: Interonymus  
 DATE PLOTTED: January 30, 2012  
 E-SHEET NAME:  
 MicroStation v8.11.7.180

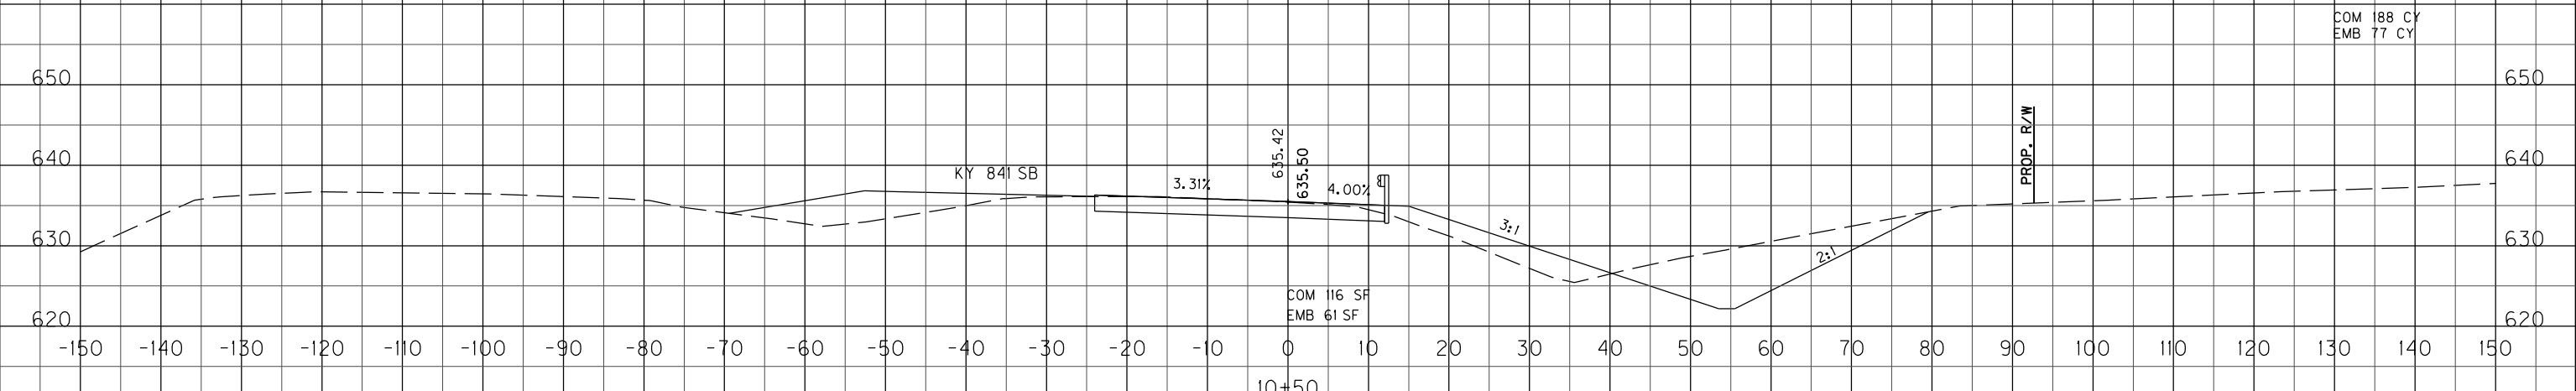

13.33' LT @ KY 841 STA 11+33.46=  
 B KY 841 SOUTHBOUND STA 11+33.46  
 61.33' LT @ KY 841 STA 11+33.46=  
 B KY 841 RAMP TO I-71 STA 10+00.00

SCALE: 1" = 10'  
 1" = 10'  
 HORIZONTAL  
 VERTICAL

KY 841 RAMP TO I-71  
 STA.10+00 TO STA.11+00



COUNTY OF	ITEM NO.	SHEET NO.
JEFFERSON	5-731.00	X138

FILE NAME: T:\865-DESIGN\CONTRACT PLAN SET\ROADWAY\PLAN SET\CROSS-SECTIONS\PR-1-71 INTERCHANGE CROSS SECTIONS.DGN

USER: jheronymus  
DATE PLOTTED: January 30, 2012

E-SHEET NAME:

MicroStation v8.11.7.180

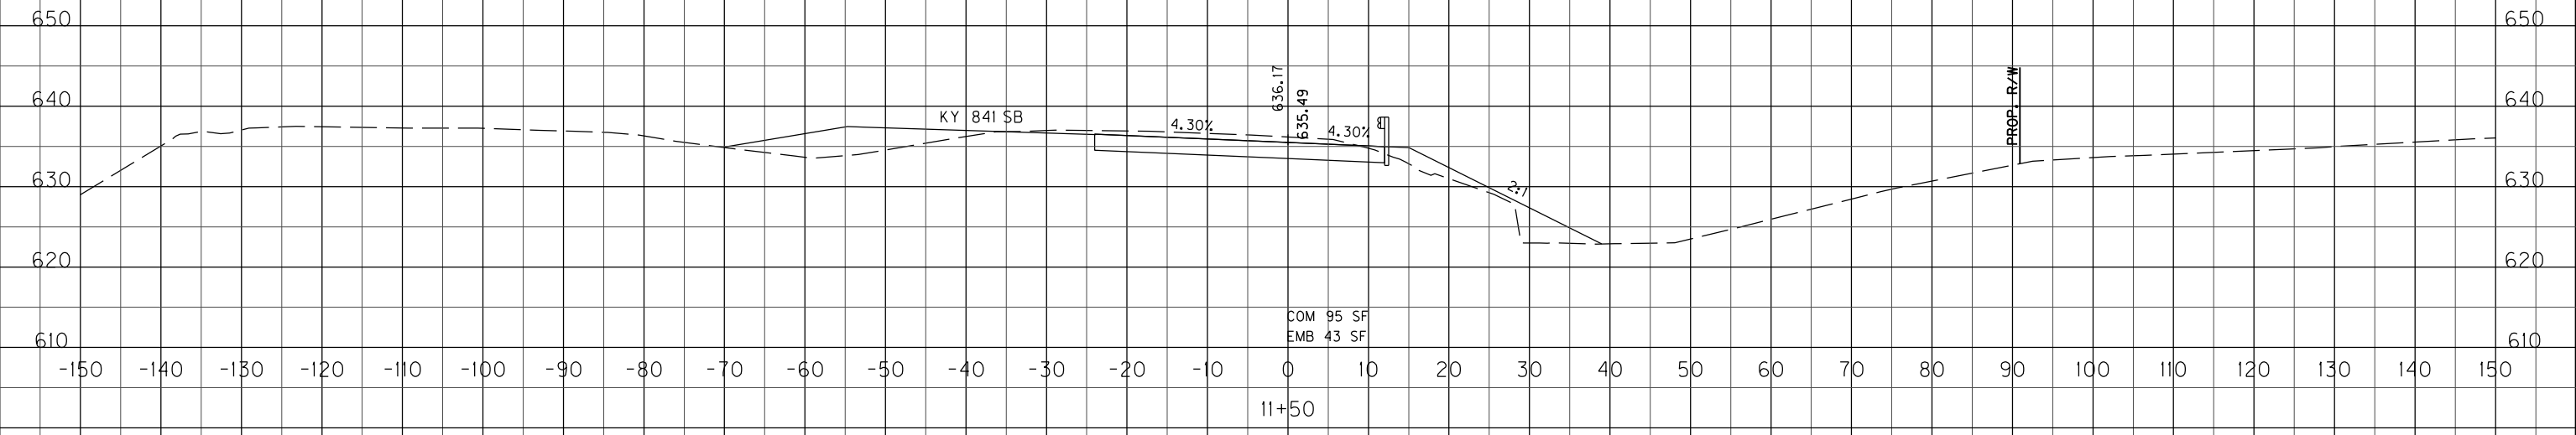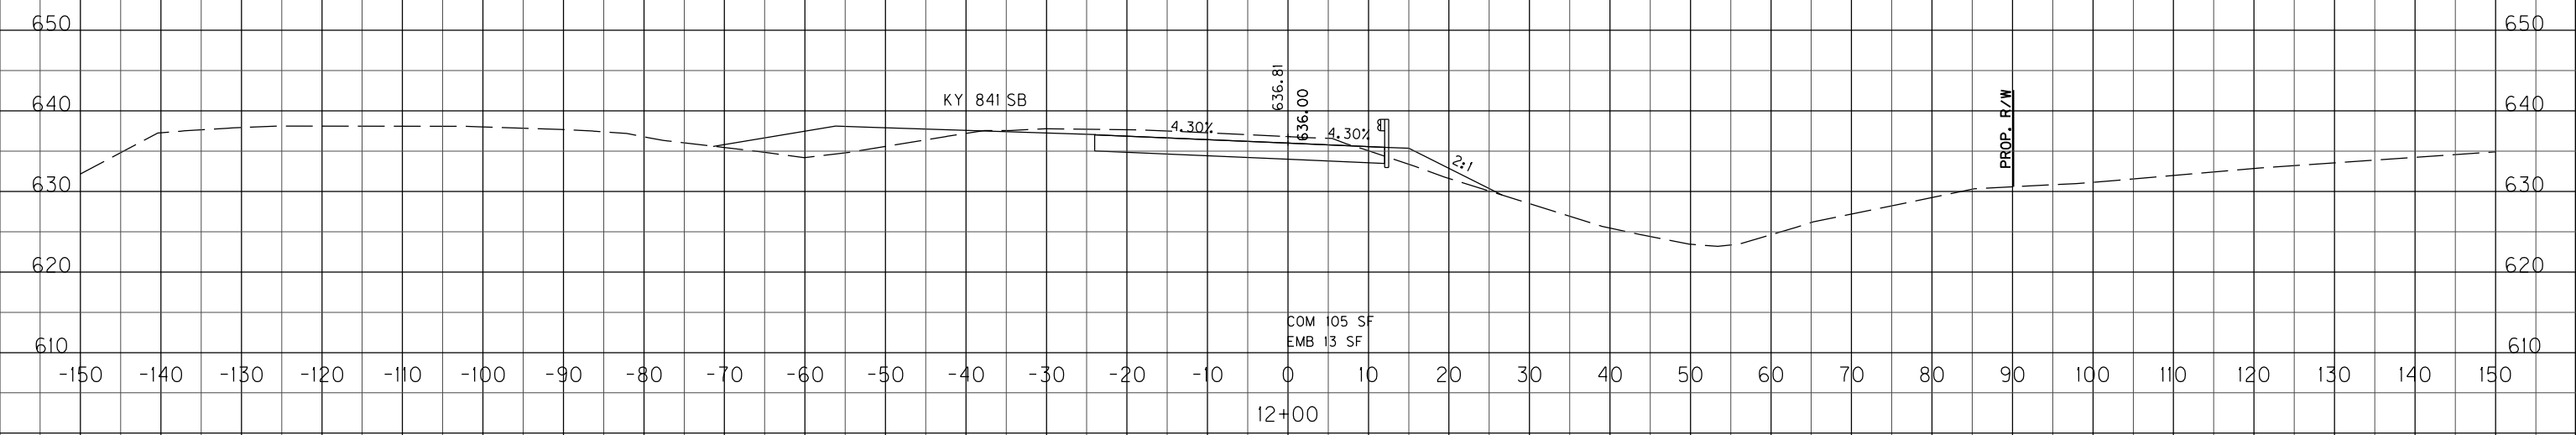

SCALE: 1" = 10'  
1" = 10'



HORIZONTAL  
VERTICAL

KY 841 RAMP TO I-71  
STA. 11+50 TO STA. 12+00

COM 168 CY  
EMB 61 CY

COUNTY OF	ITEM NO.	SHEET NO.
JEFFERSON	5-731.00	X139

FILE NAME: T:\865-DESIGN\CONTRACT PLAN SET\ROADWAY\PLAN SET\CROSS-SECTIONS\PR-1-71 INTERCHANGE CROSS SECTIONS.DGN  
 USER: Interonymus  
 DATE PLOTTED: January 30, 2012  
 E-SHEET NAME:  
 MicroStation v8.11.7.180

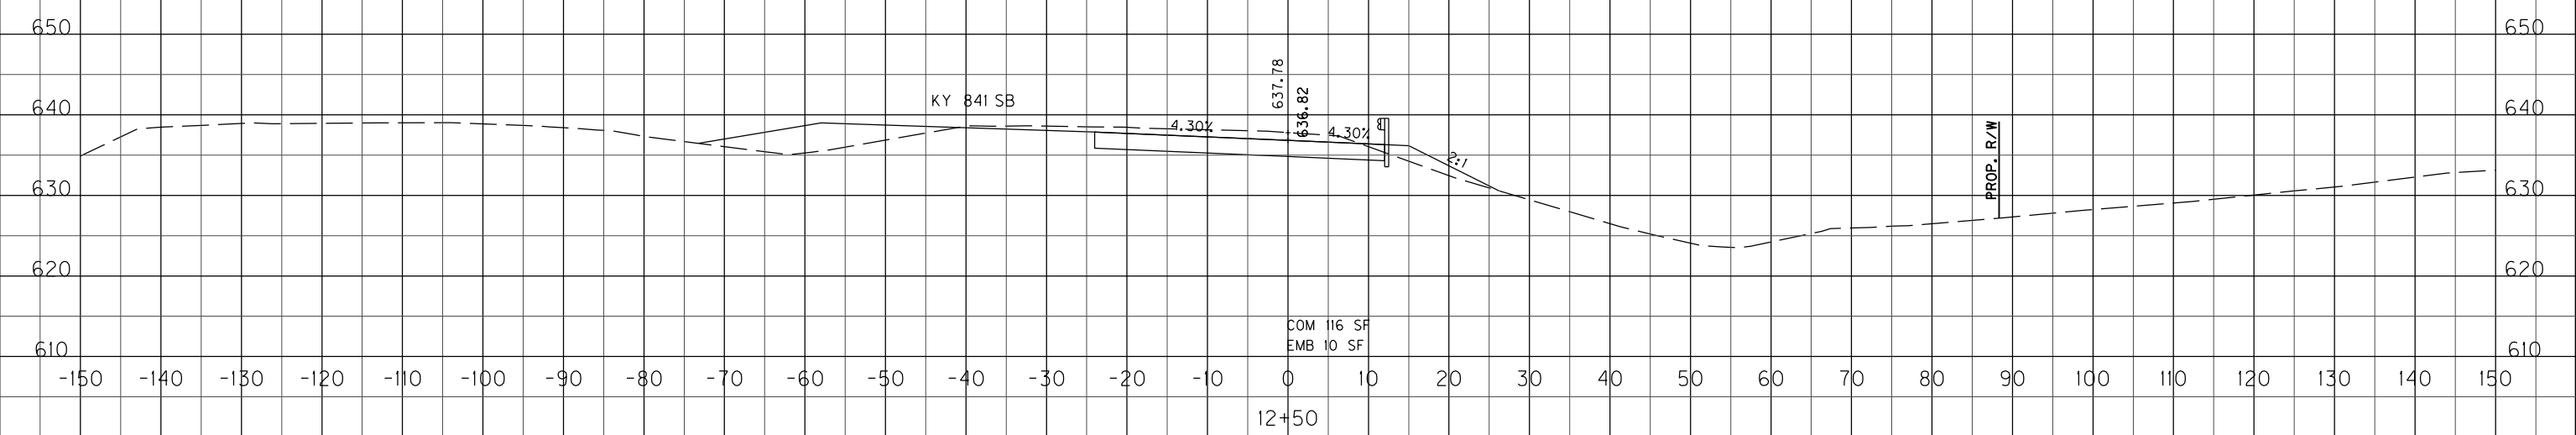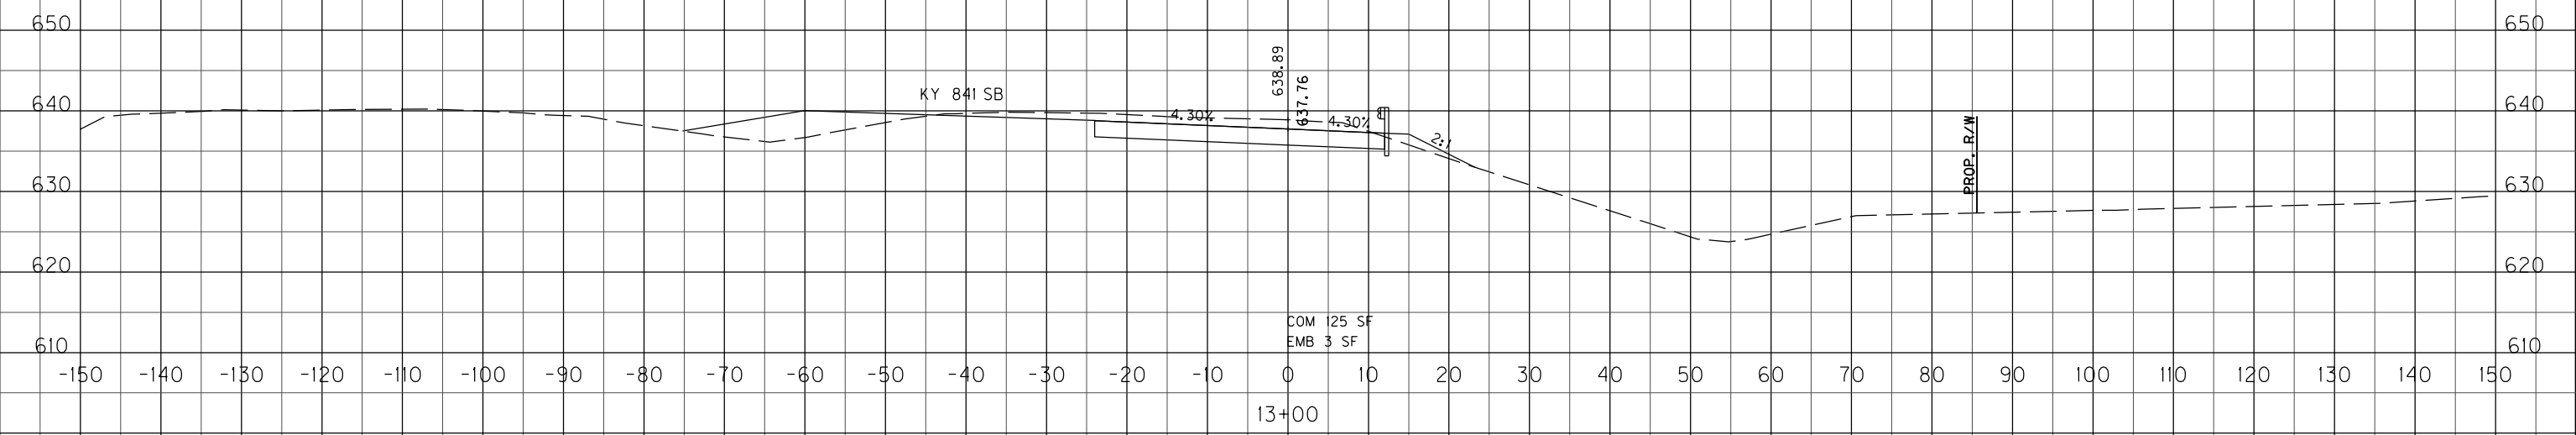


SCALE: 1" = 10'  
1" = 10'

HORIZONTAL  
VERTICAL

KY 841 RAMP TO I-71  
STA.12+50 TO STA.13+00

COUNTY OF	ITEM NO.	SHEET NO.
JEFFERSON	5-731.00	X140

FILE NAME: T:\865-DESIGN\CONTRACT PLAN SET\ROADWAY\PLAN SET\CROSS-SECTIONS\PR-1-71 INTERCHANGE CROSS SECTIONS.DGN  
 USER: Interonymus  
 DATE PLOTTED: January 30, 2012  
 E-SHEET NAME:  
 MicroStation v8.11.7.180

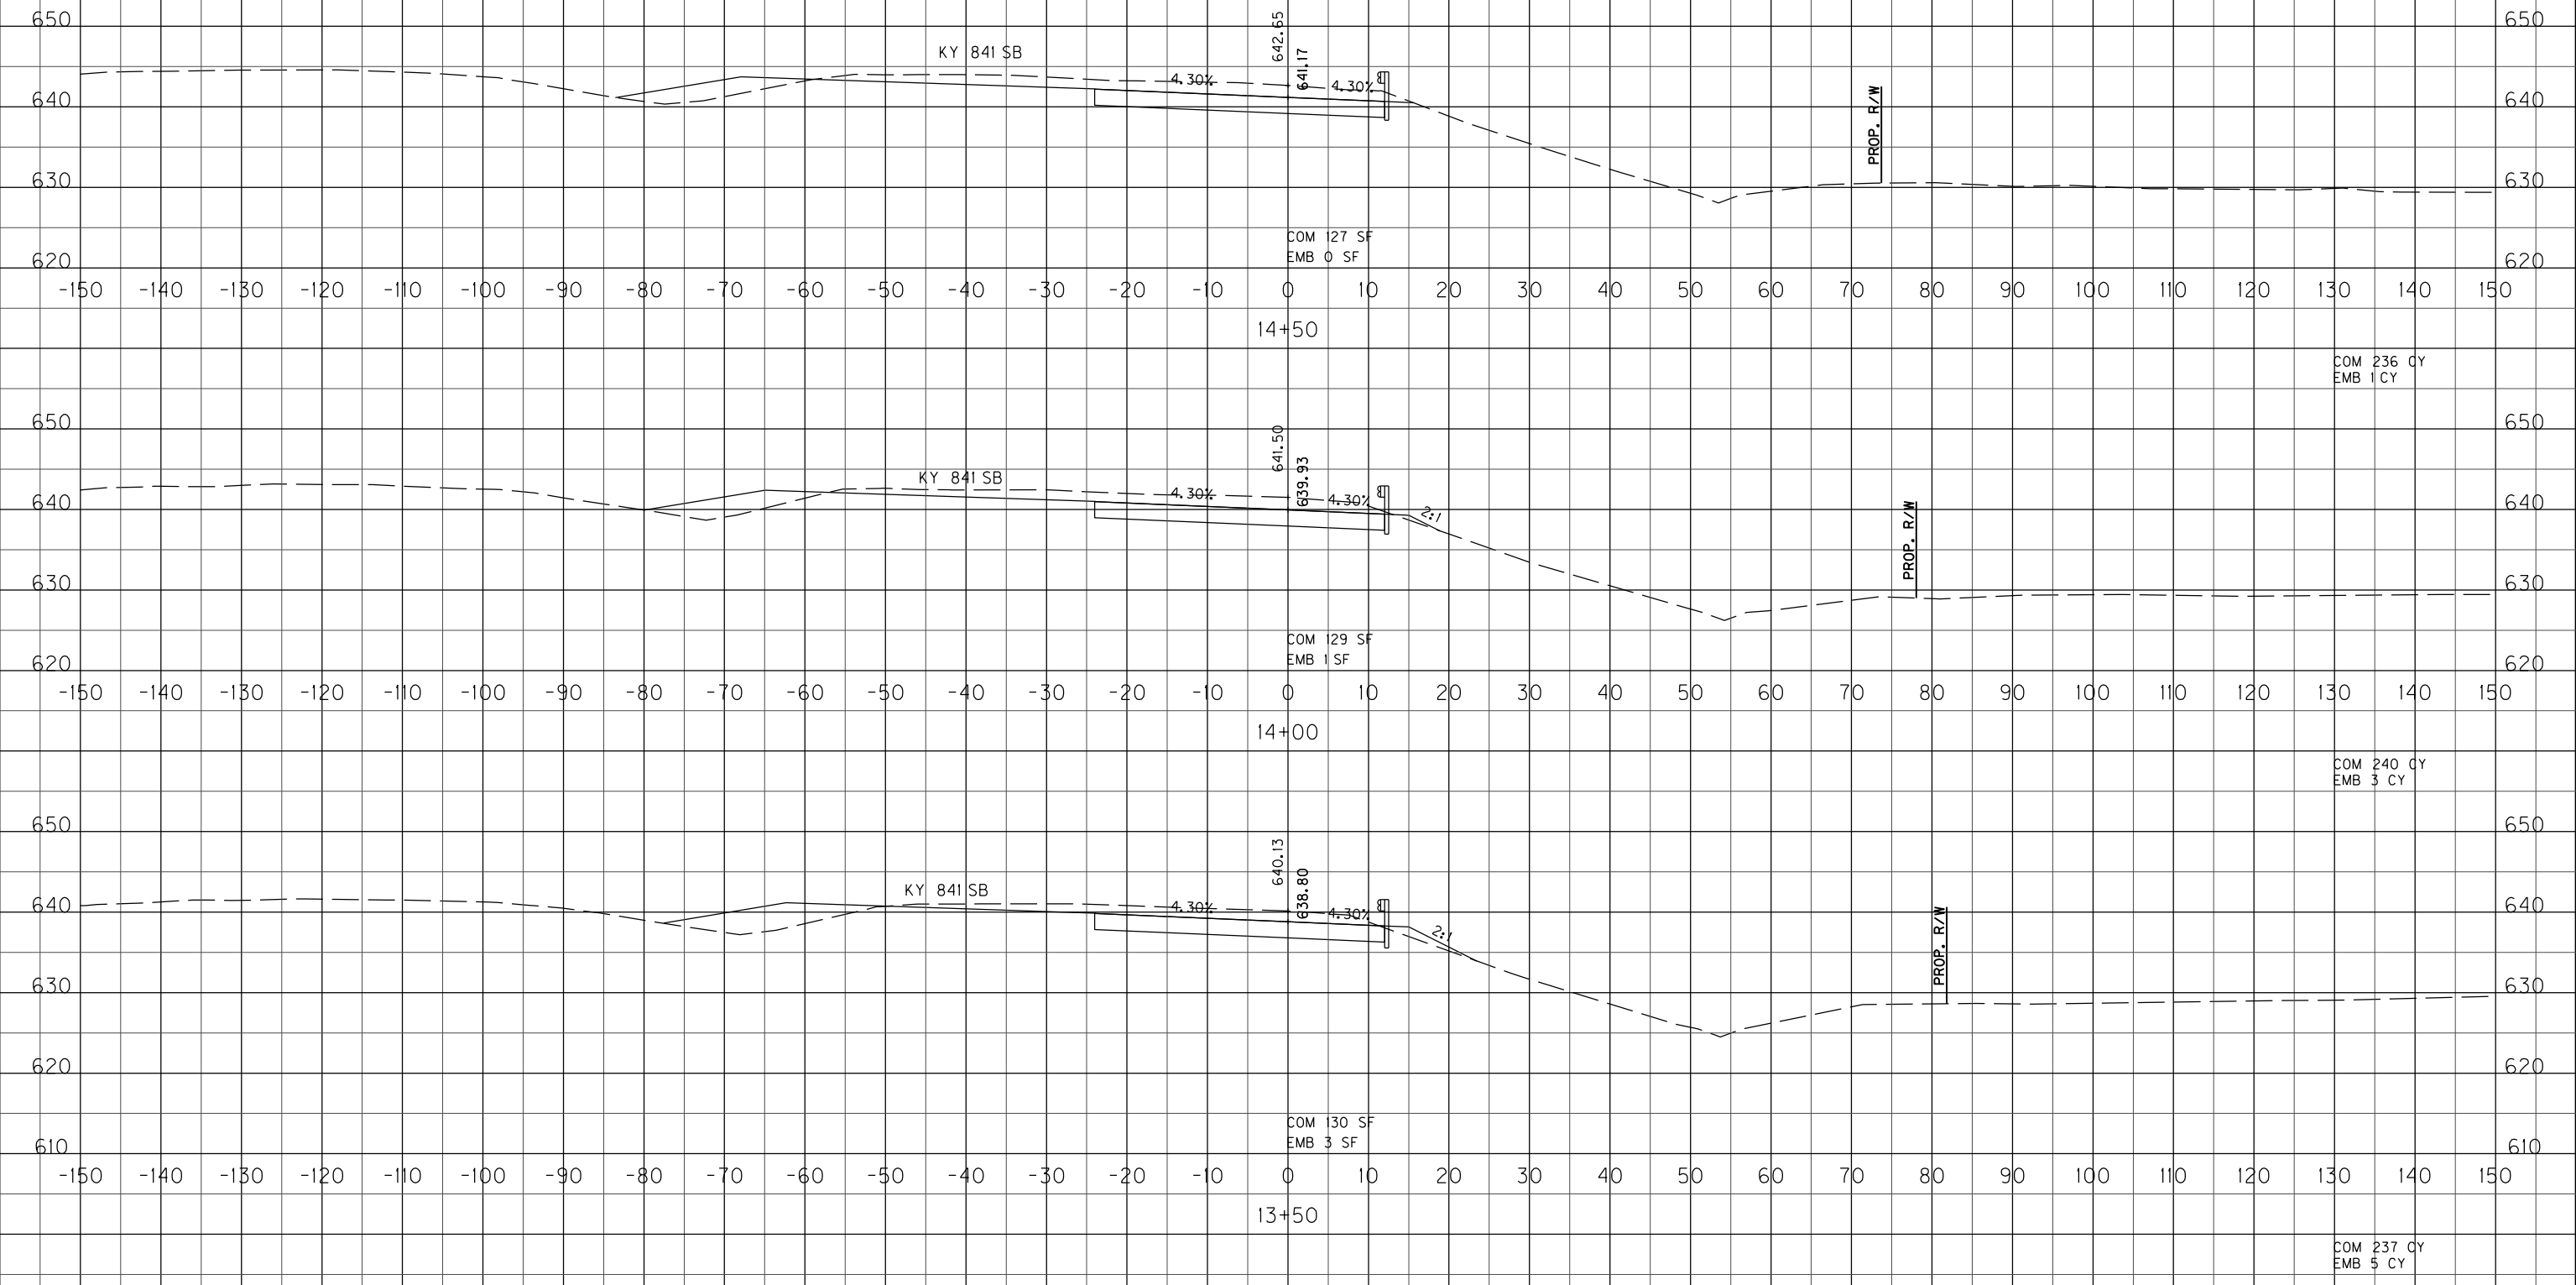

SCALE: 1" = 10'  
 1" = 10'  
 HORIZONTAL  
 VERTICAL  
 KY 841 RAMP TO I-71  
 STA.13+50 TO STA.14+50



COUNTY OF	ITEM NO.	SHEET NO.
JEFFERSON	5-731.00	X141

FILE NAME: T:\865-DESIGN\CONTRACT PLAN SET\ROADWAY\PLAN SET\CROSS-SECTIONS\PR-1-71 INTERCHANGE CROSS SECTIONS.DGN

USER: Interonymus  
DATE PLOTTED: January 30, 2012

E-SHEET NAME:

MicroStation v8.11.7.180

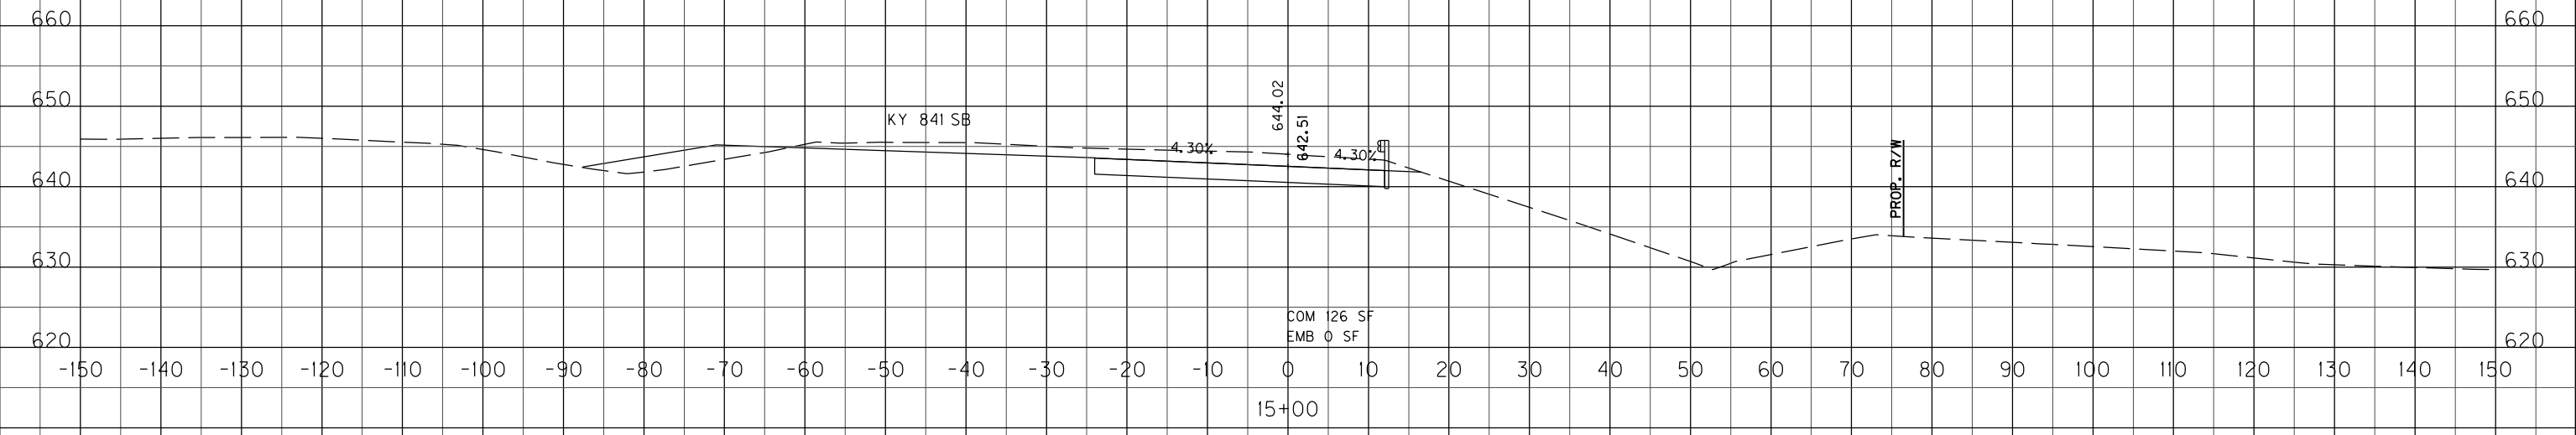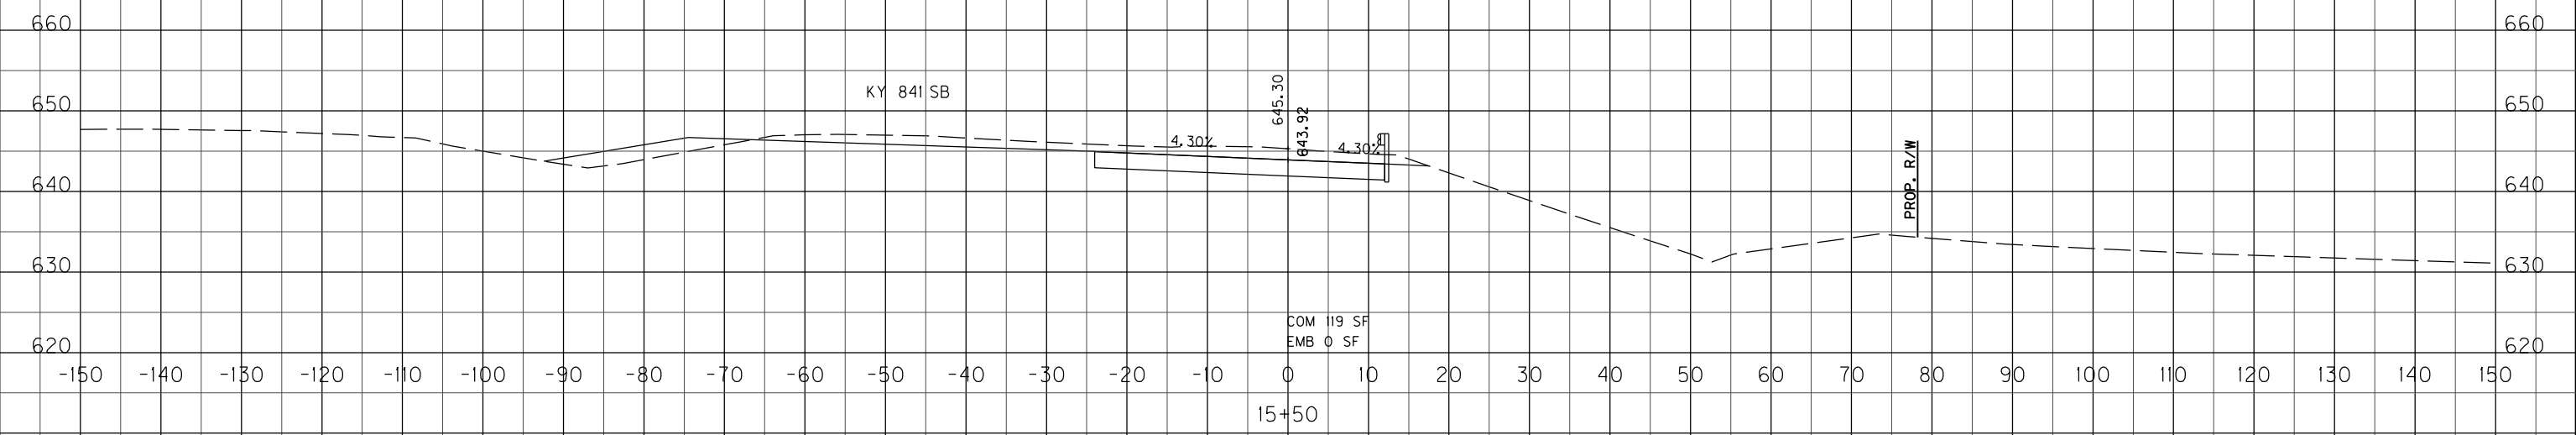

SCALE: 1" = 10'  
1" = 10'

HORIZONTAL  
VERTICAL



KY 841 RAMP TO I-71  
STA. 15+00 TO STA. 15+50

COM 234 CY  
EMB 0 CY

COM 227 CY  
EMB 0 CY

COUNTY OF	ITEM NO.	SHEET NO.
JEFFERSON	5-731.00	X142

FILE NAME: T:\B65-DESIGN\CONTRACT PLAN SET\ROADWAY\PLAN SET\CROSS-SECTIONS\PR-1-71 INTERCHANGE CROSS SECTIONS.DGN  
 USER: Interonymus  
 DATE PLOTTED: January 30, 2012  
 E-SHEET NAME:  
 MicroStation v8.11.7.180

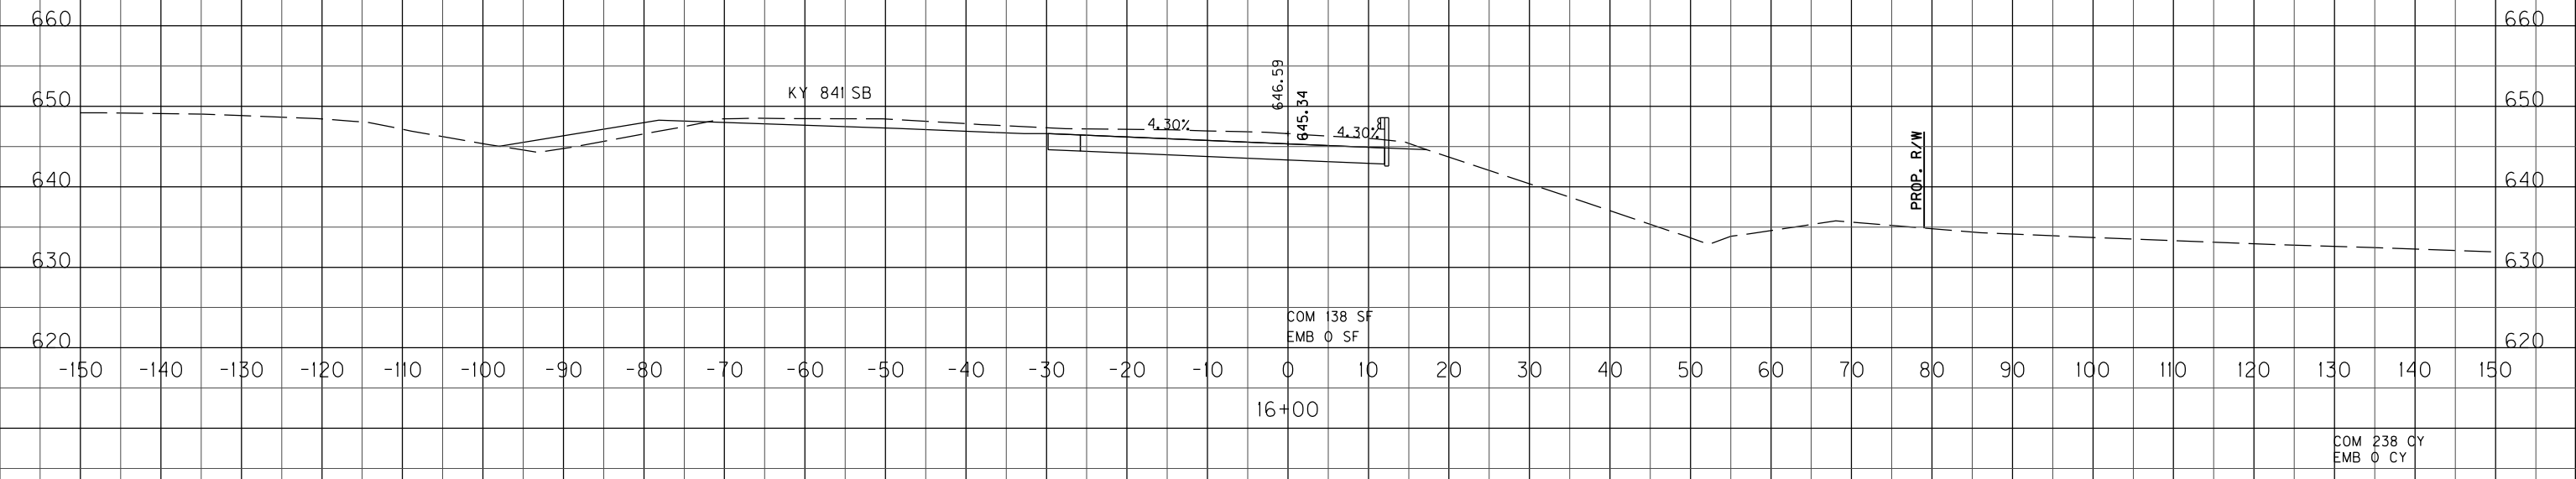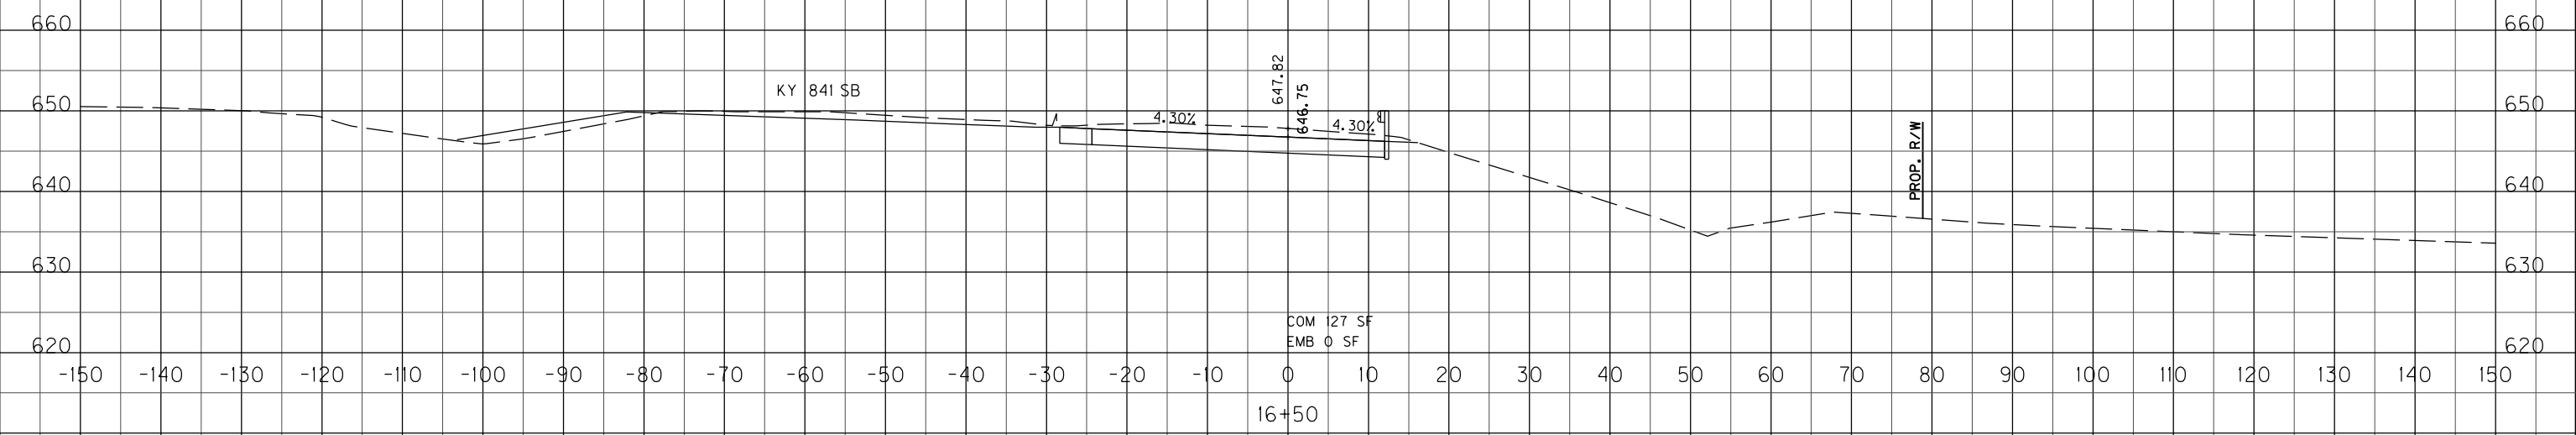

SCALE: 1" = 10'  
1" = 10'

HORIZONTAL  
VERTICAL





KY 841 RAMP TO I-71  
STA.16+00 TO STA.16+50

COM 238 CY  
EMB 0 CY

COM 246 CY  
EMB 0 CY

COUNTY OF	ITEM NO.	SHEET NO.
JEFFERSON	5-731.00	X143

FILE NAME: T:\865-DESIGN\CONTRACT PLAN SET\ROADWAY\PLAN SET\CROSS-SECTIONS\PR-1-71 INTERCHANGE CROSS SECTIONS.DGN  
 USER: Interonymus  
 DATE PLOTTED: January 30, 2012  
 E-SHEET NAME:  
 MicroStation v8.11.7.180

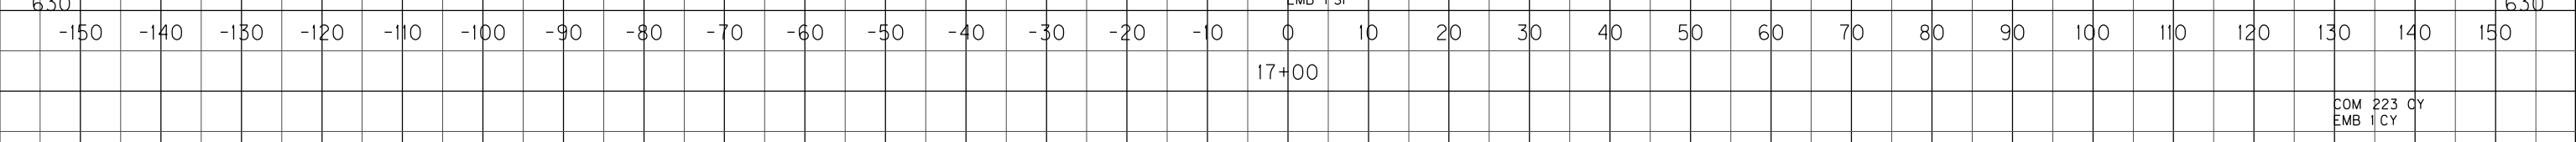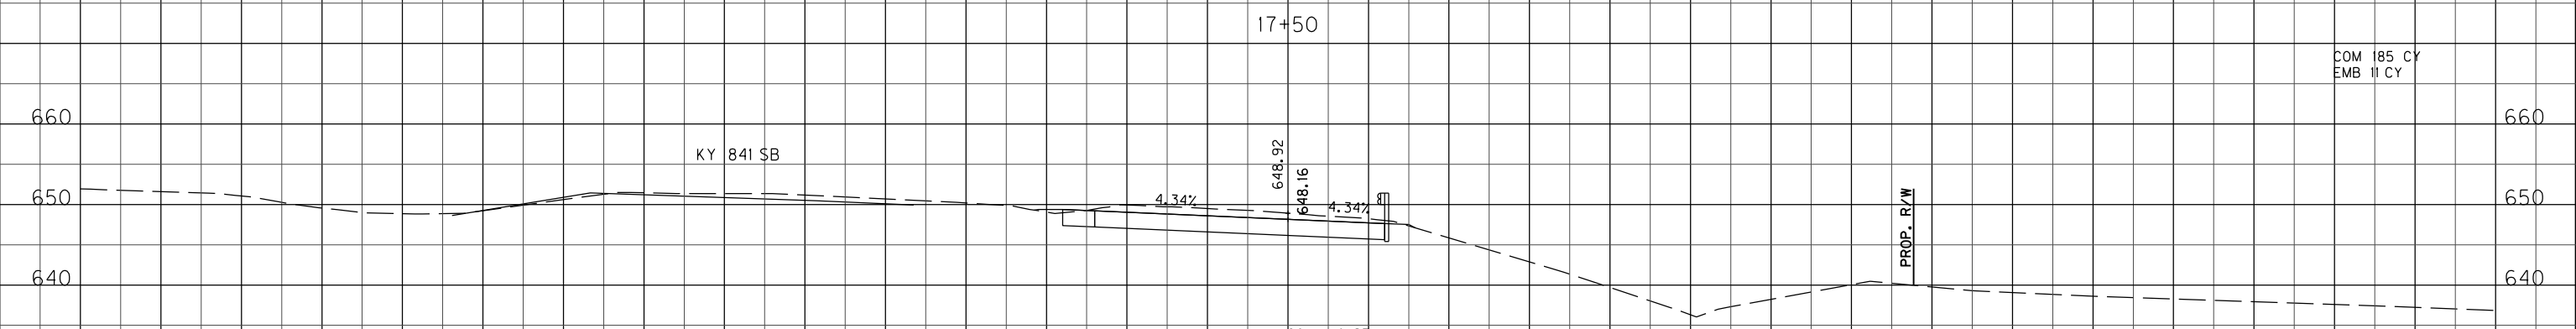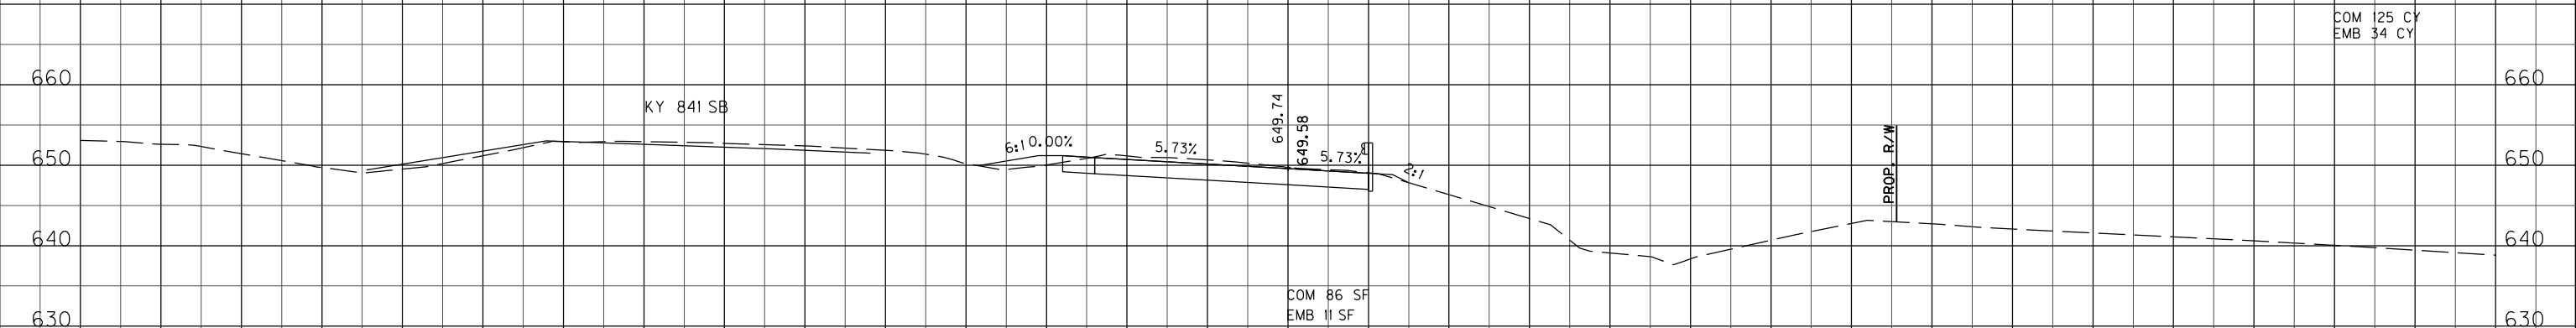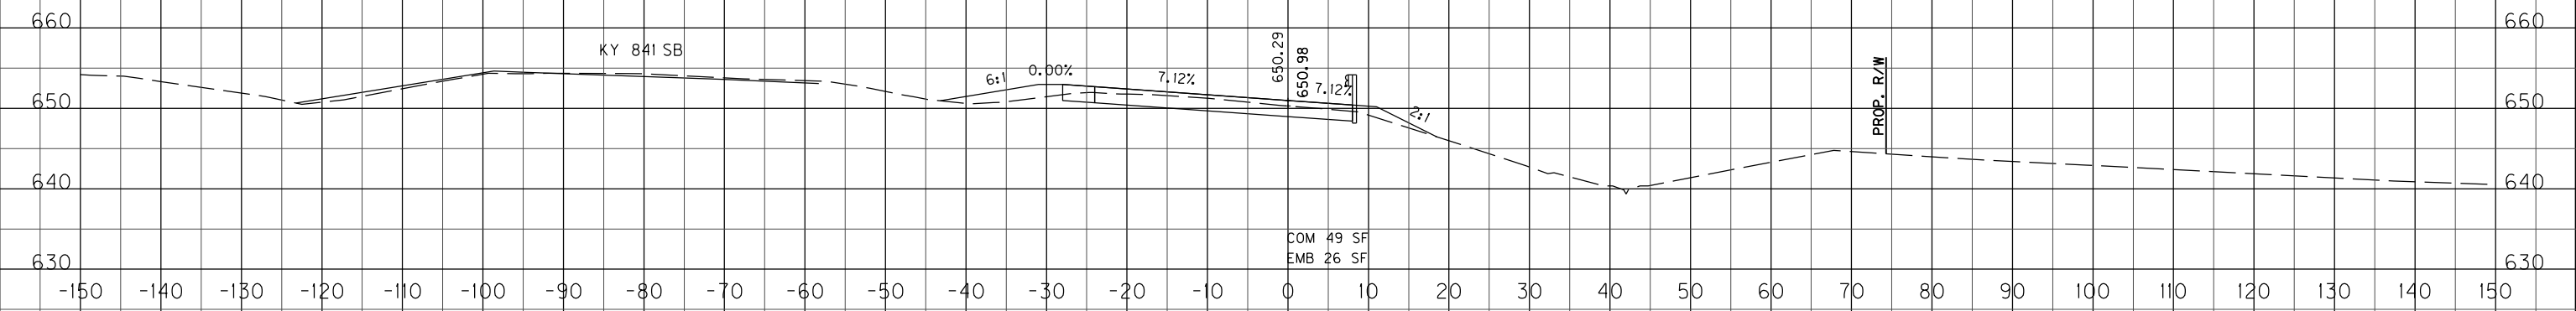

COM 223 CY  
EMB 1 CY

SCALE: 1" = 10'  
1" = 10'

HORIZONTAL  
VERTICAL

KY 841 RAMP TO I-71  
STA.17+00 TO STA.18+00


COUNTY OF	ITEM NO.	SHEET NO.
JEFFERSON	5-731.00	X144

FILE NAME: T:\865-DESIGN\CONTRACT PLAN SET\ROADWAY\PLAN SET\CROSS-SECTIONS\PR-1-71 INTERCHANGE CROSS SECTIONS.DGN

USER: Interonymus  
DATE PLOTTED: January 30, 2012

E-SHEET NAME:

MicroStation v8.11.7.180

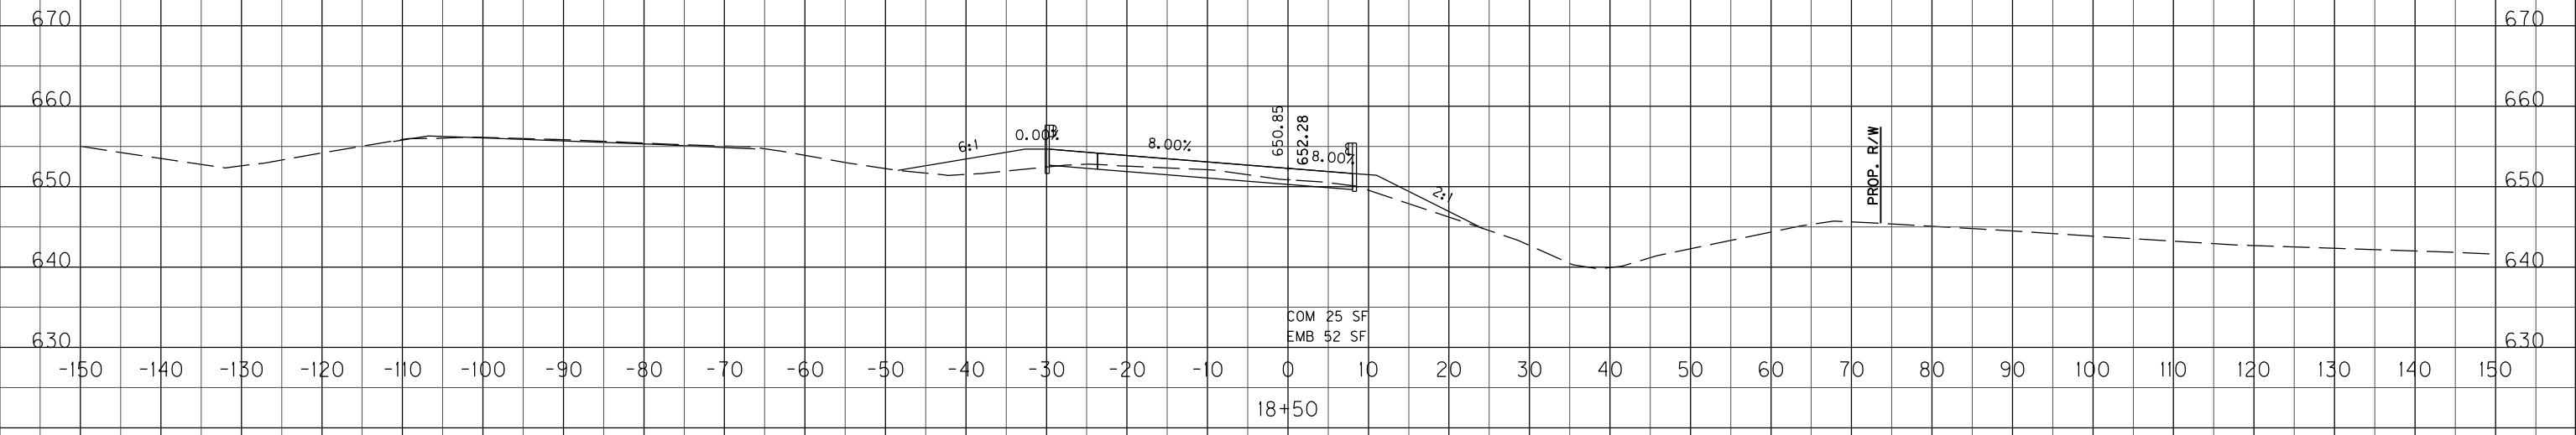

COM 31 CY  
EMB 116 CY

COM 68 CY  
EMB 73 CY

SCALE: 1" = 10'  
1" = 10'

HORIZONTAL  
VERTICAL

KY 841 RAMP TO I-71  
STA.18+50 TO STA.19+00





COUNTY OF	ITEM NO.	SHEET NO.
JEFFERSON	5-731.00	X145

FILE NAME: T:\865-DESIGN\CONTRACT PLAN SET\ROADWAY\PLAN SET\CROSS-SECTIONS\PR-1-71 INTERCHANGE CROSS SECTIONS.DGN

USER: Interonymus  
DATE PLOTTED: January 30, 2012

E-SHEET NAME:

MicroStation v8.11.7.180

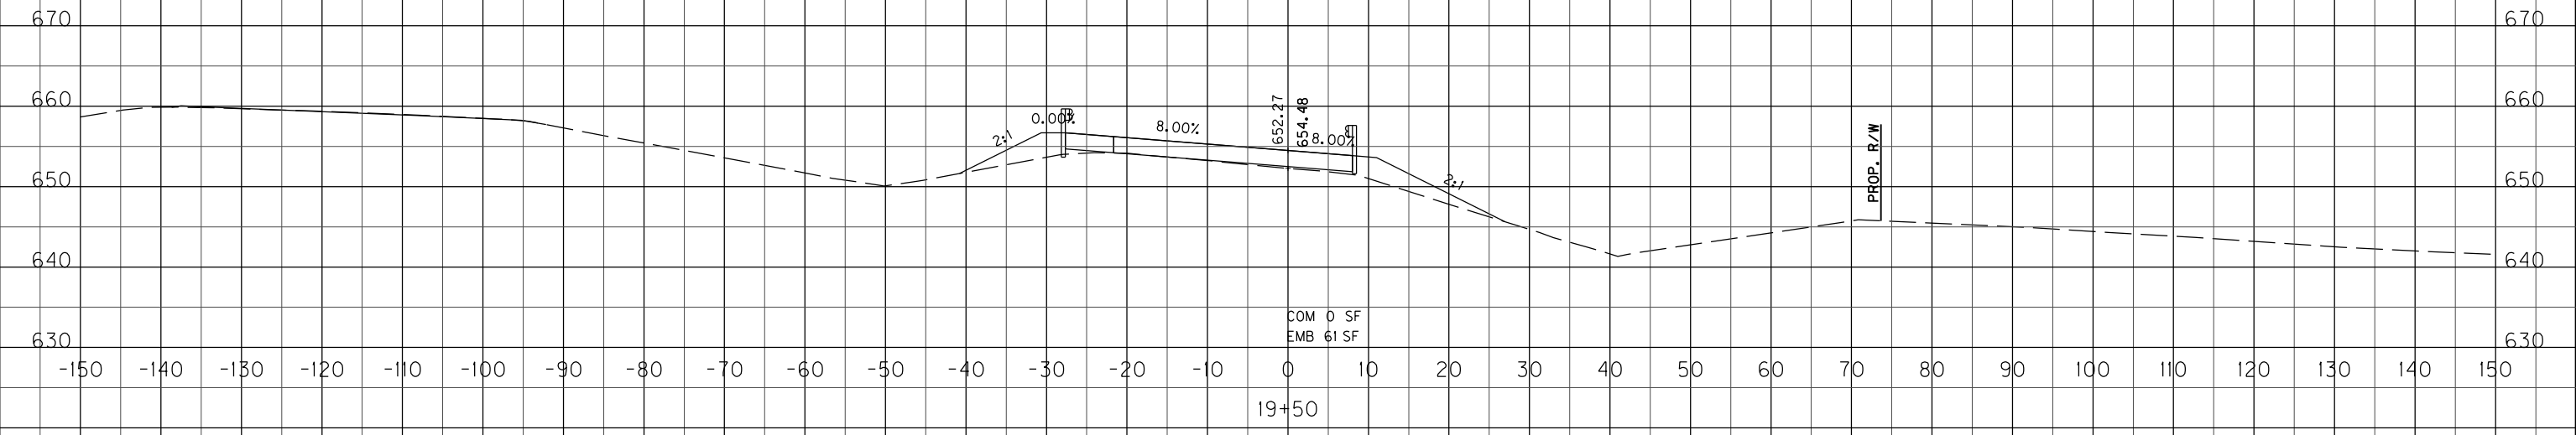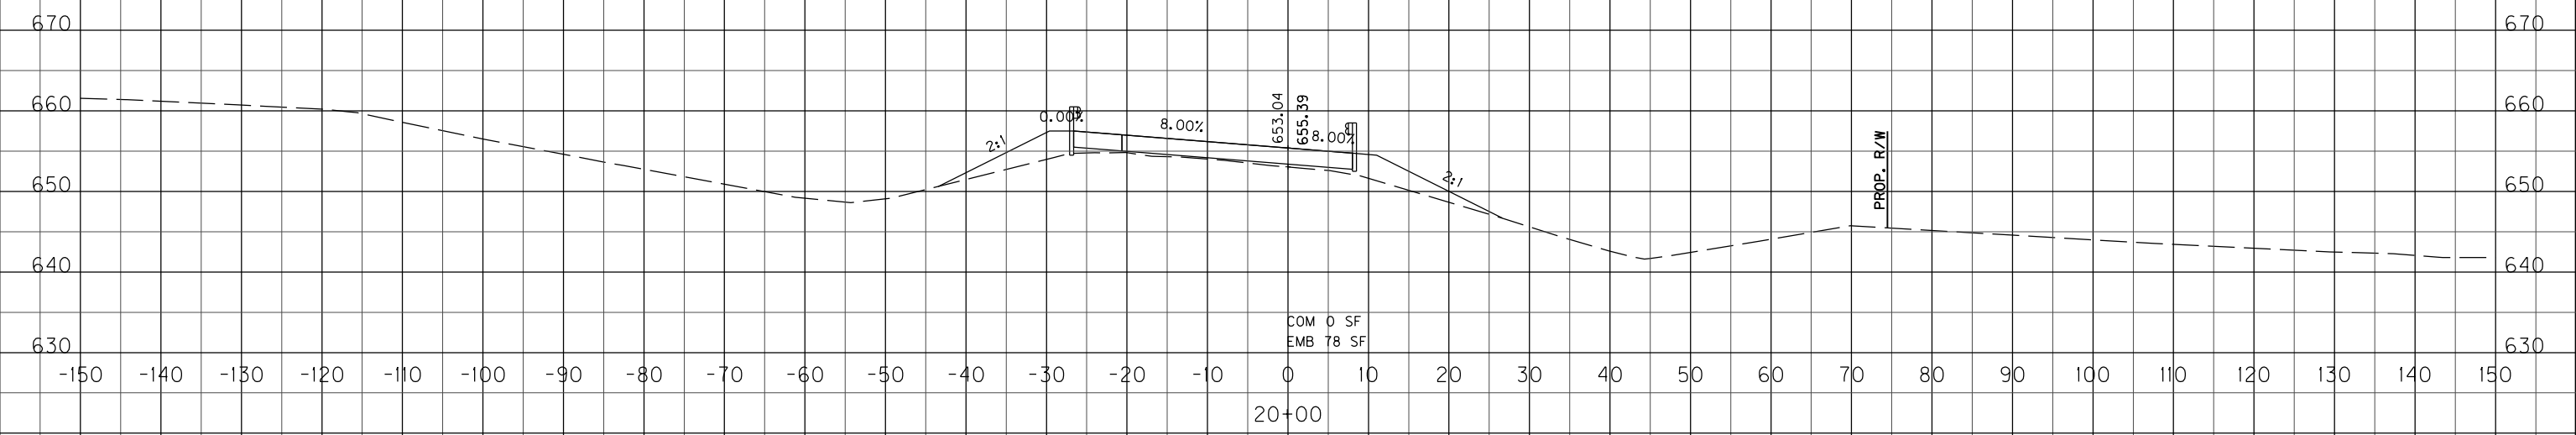

COM 0 CY  
EMB 129 CY

COM 8 CY  
EMB 124 CY

SCALE: 1" = 10'  
1" = 10'

HORIZONTAL  
VERTICAL

KY 841 RAMP TO I-71  
STA. 19+50 TO STA. 20+00



COUNTY OF	ITEM NO.	SHEET NO.
JEFFERSON	5-731.00	X146

FILE NAME: T:\865-DESIGN\CONTRACT PLAN SET\ROADWAY\PLAN SET\CROSS-SECTIONS\PR-1-71 INTERCHANGE CROSS SECTIONS.DGN

USER: Interonymus  
DATE PLOTTED: January 30, 2012

E-SHEET NAME:

MicroStation v8.11.7.180

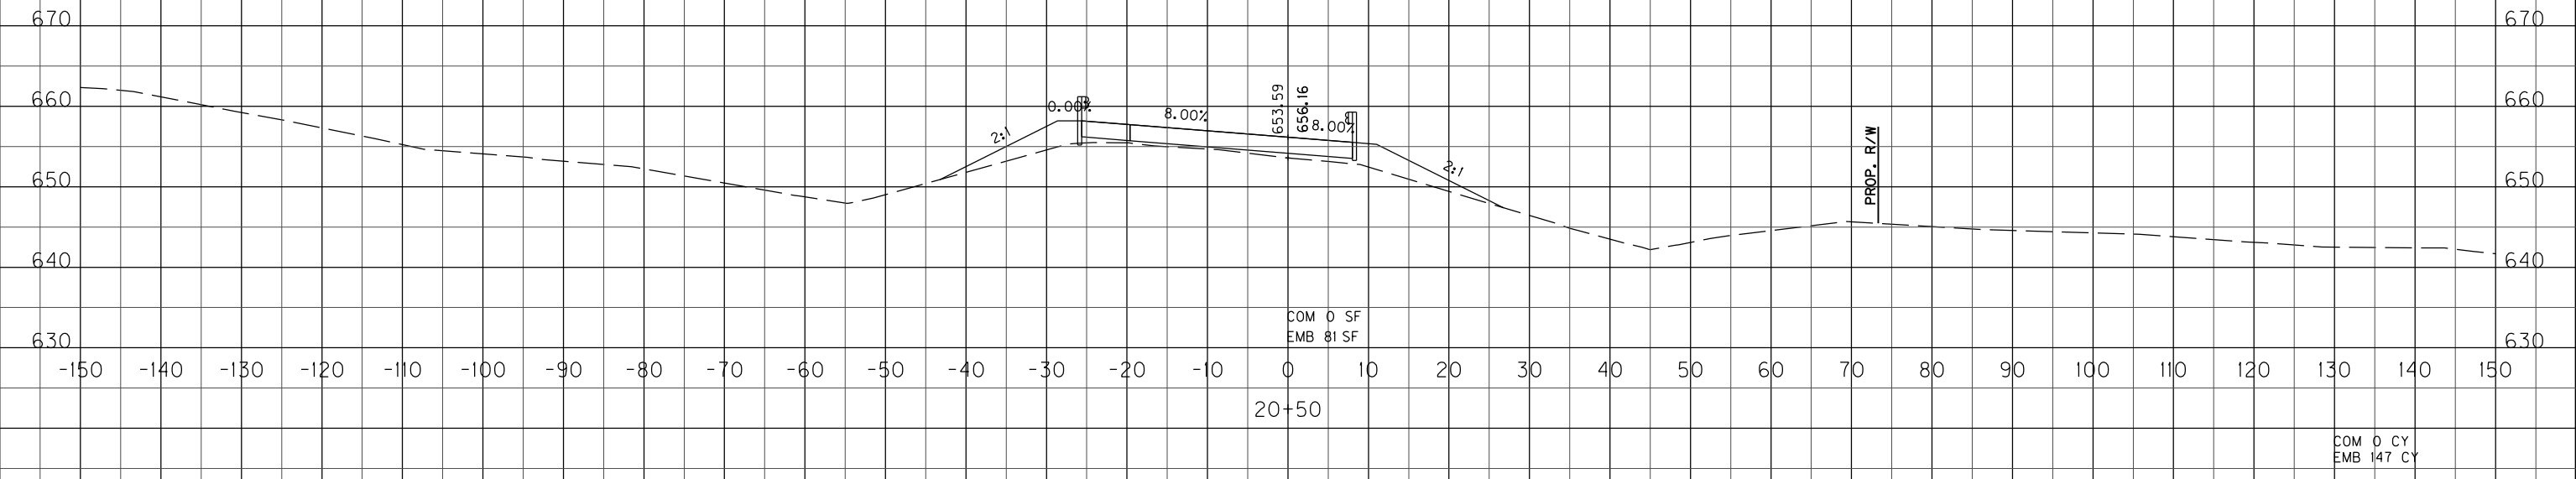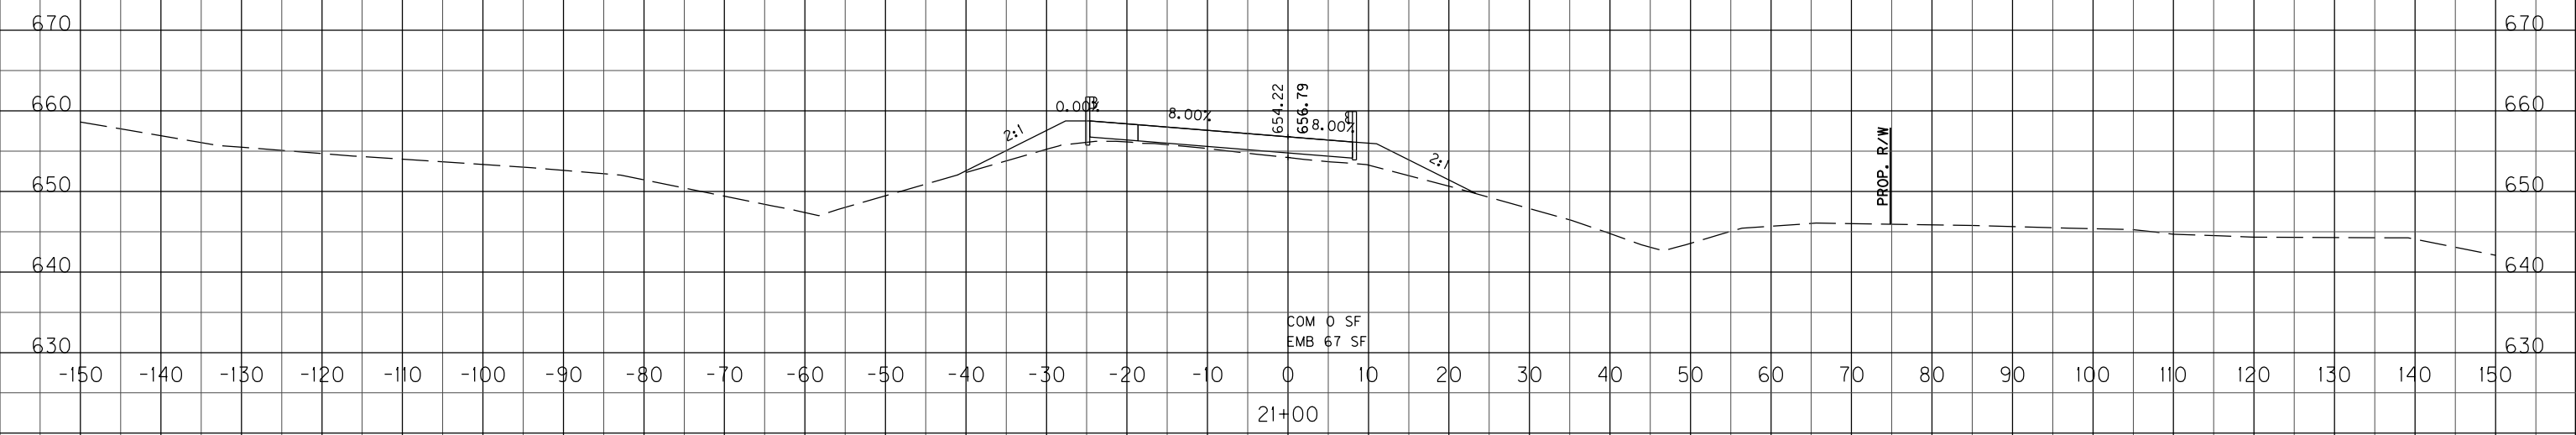

COM 0 CY  
EMB 137 CY

COM 0 CY  
EMB 147 CY


SCALE: 1" = 10'  
1" = 10'

HORIZONTAL  
VERTICAL

KY 841 RAMP TO I-71  
STA. 20+50 TO STA. 21+00

COUNTY OF	ITEM NO.	SHEET NO.
JEFFERSON	5-731.00	X147

FILE NAME: T:\1865-DESIGN\CONTRACT PLAN SET\ROADWAY\PLAN SET\CROSS-SECTIONS\PR-1-71 INTERCHANGE CROSS SECTIONS.DGN  
 USER: Interonymus  
 DATE PLOTTED: January 30, 2012  
 E-SHEET NAME:  
 MicroStation v8.11.7.180

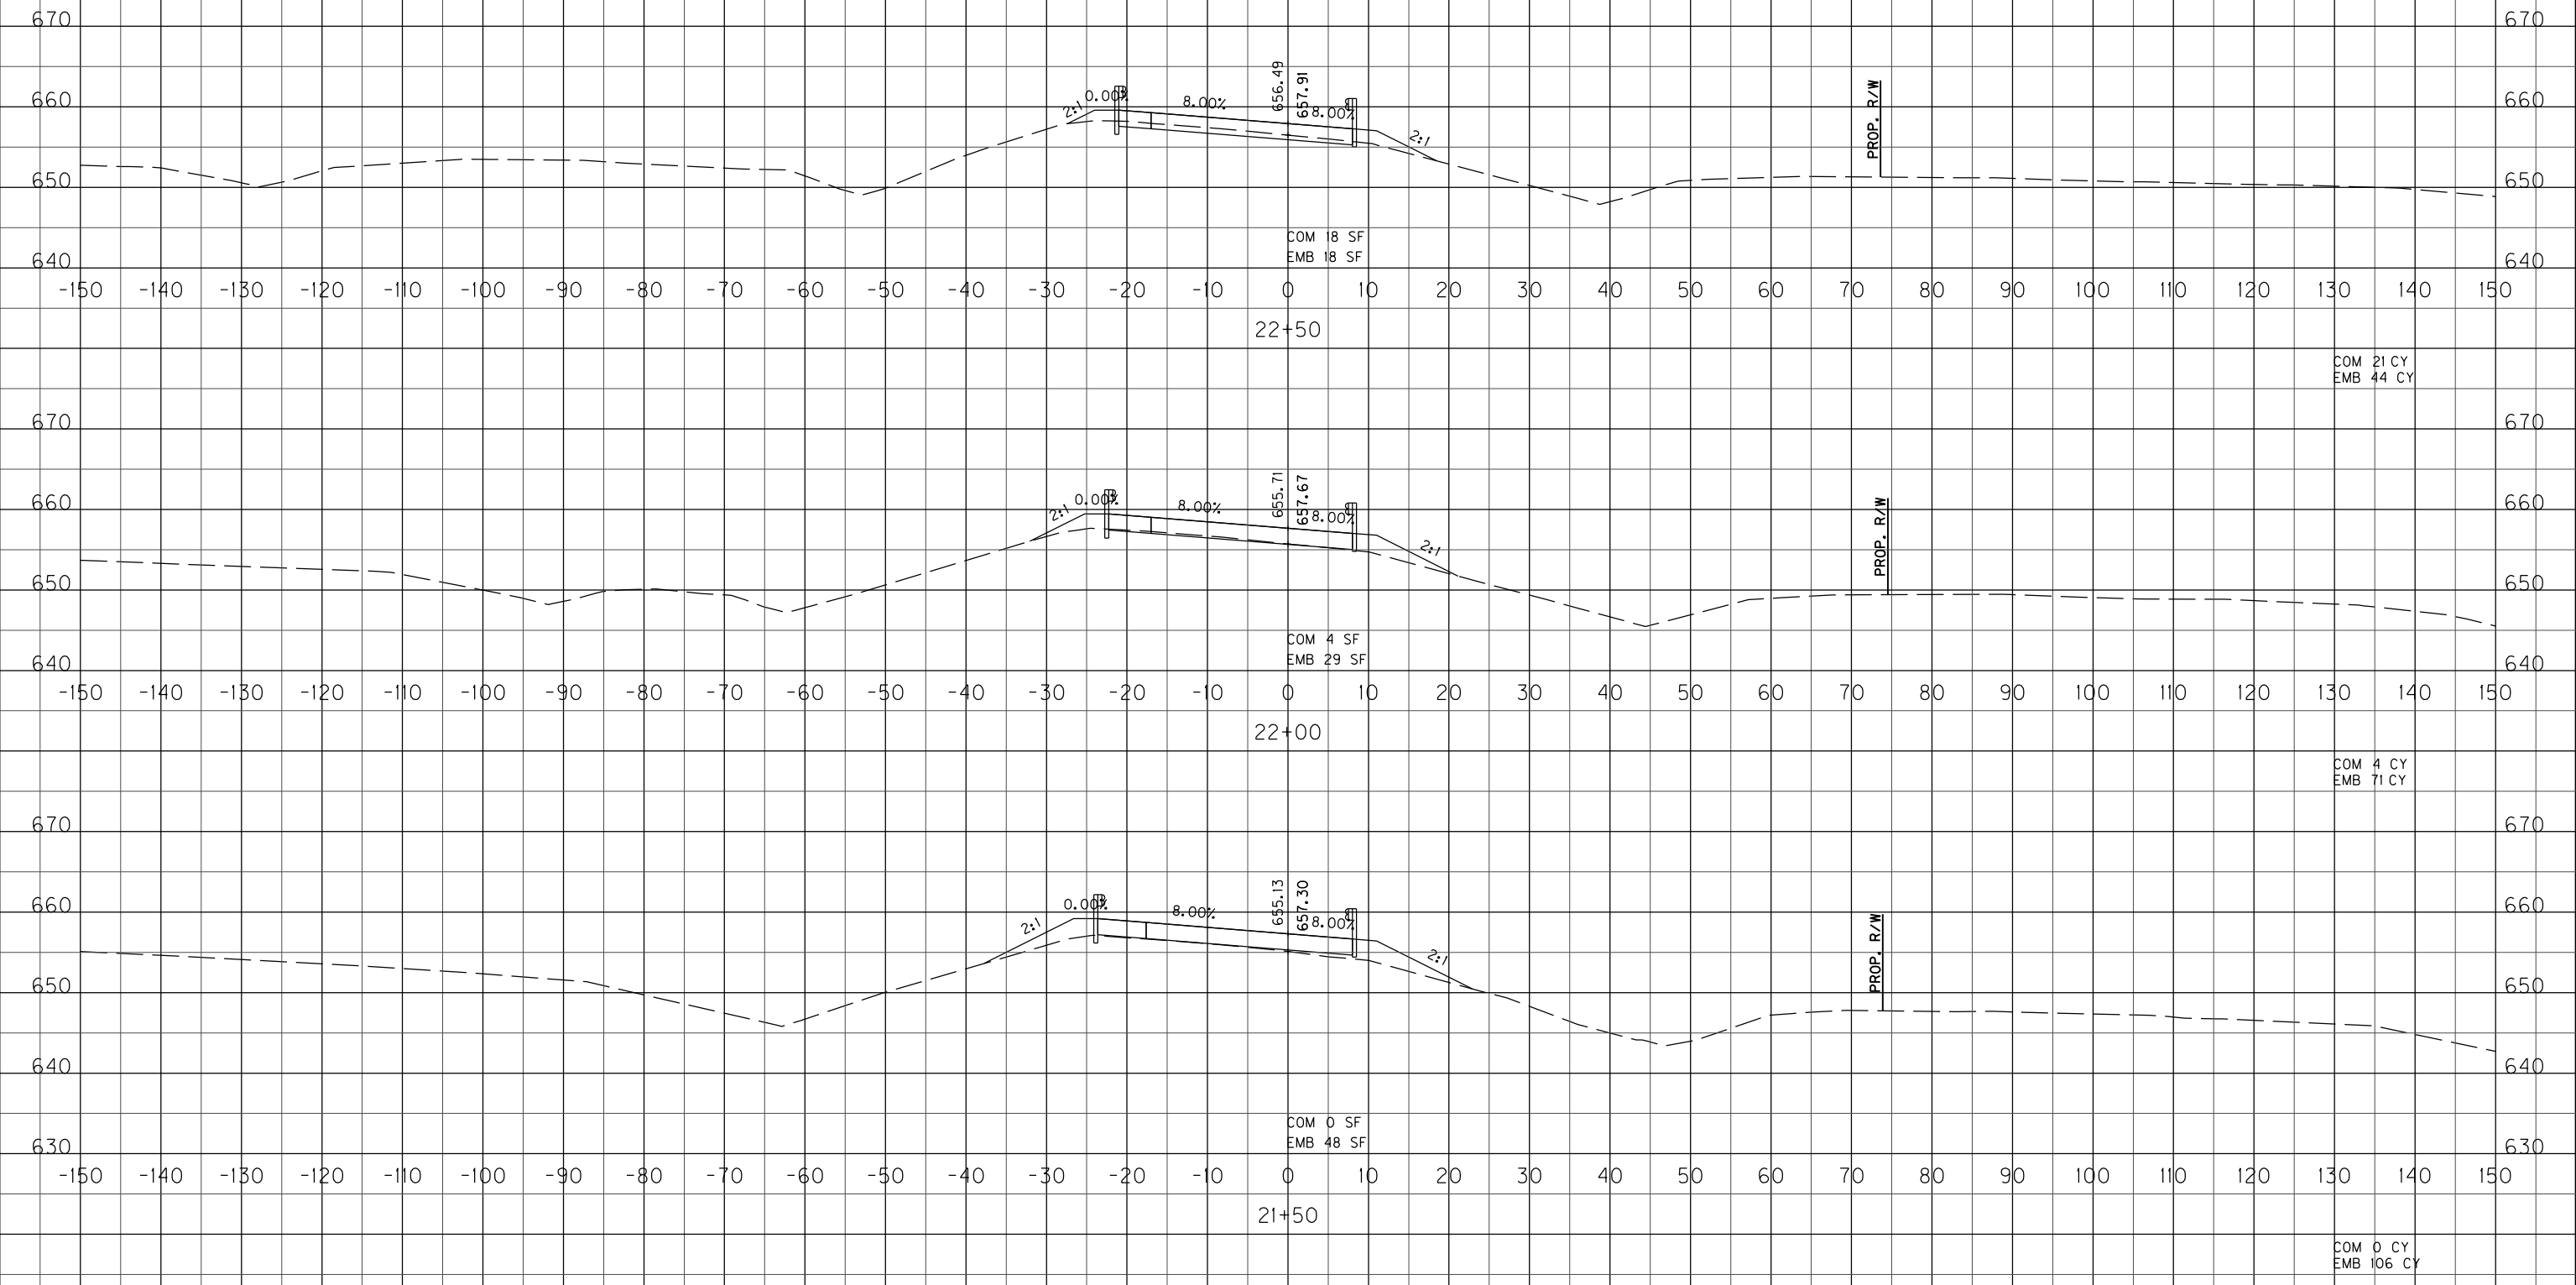



SCALE: 1" = 10'  
1" = 10'

HORIZONTAL  
VERTICAL

KY 841 RAMP TO I-71  
STA. 21+50 TO STA. 22+50

COUNTY OF	ITEM NO.	SHEET NO.
JEFFERSON	5-731.00	X148




FILE NAME: T:\865-DESIGN\CONTRACT PLAN SET\ROADWAY\PLAN SET\CROSS-SECTIONS\PR-1-71 INTERCHANGE CROSS SECTIONS.DGN  
 USER: Interonymus  
 DATE PLOTTED: January 30, 2012  
 E-SHEET NAME:  
 MicroStation v8.11.7.180

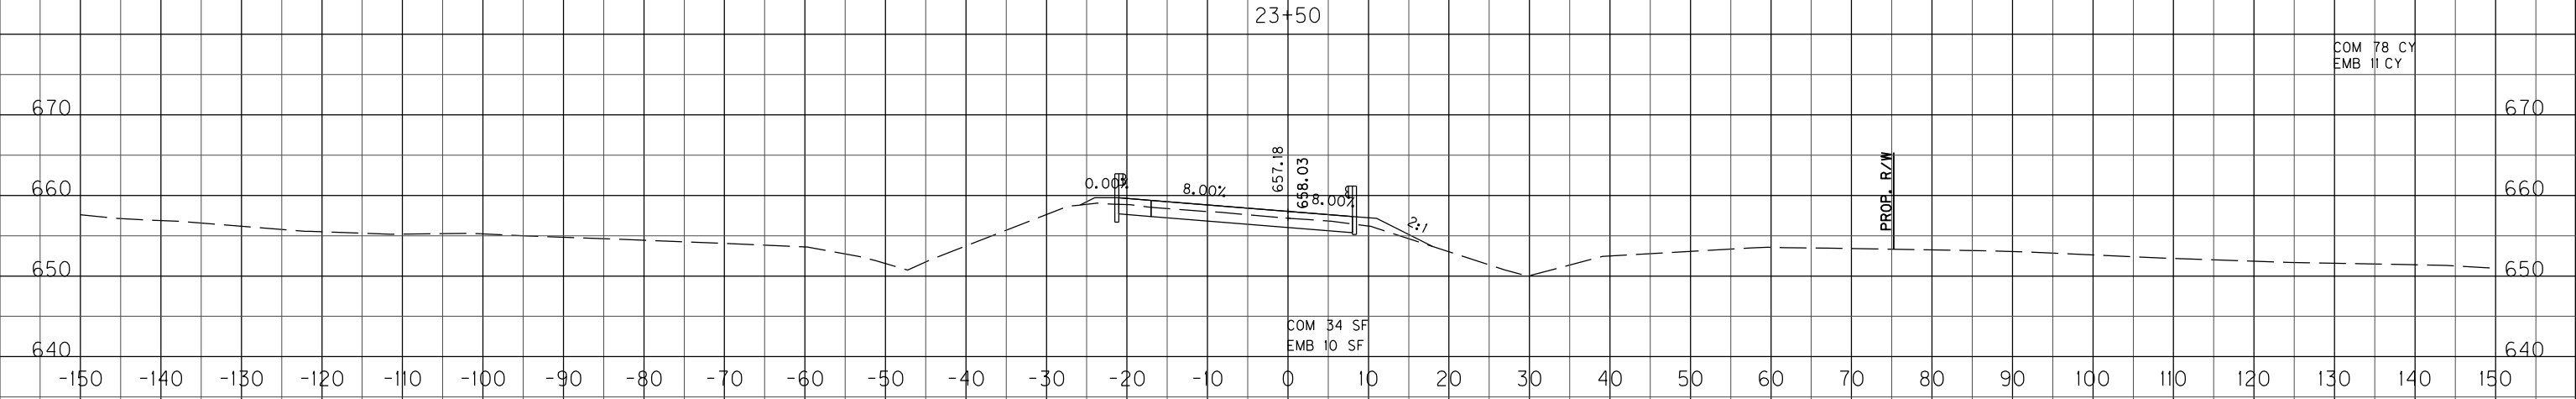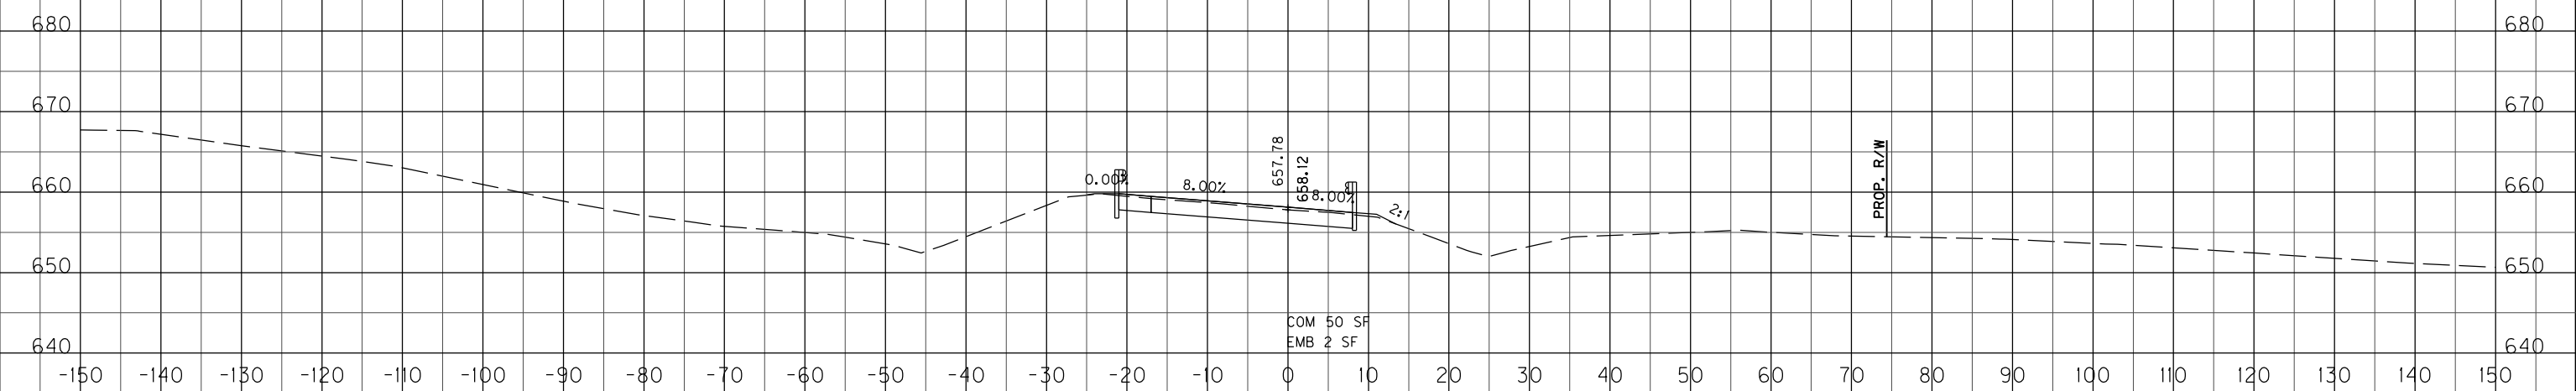

SCALE: 1" = 10'  
 1" = 10'  
 HORIZONTAL  
 VERTICAL  
 KY 841 RAMP TO I-71  
 STA.23+00 TO STA.23+50

COUNTY OF	ITEM NO.	SHEET NO.
JEFFERSON	5-731.00	X149

TOTAL COM 3,948 CY  
TOTAL EMB 1,560 CY

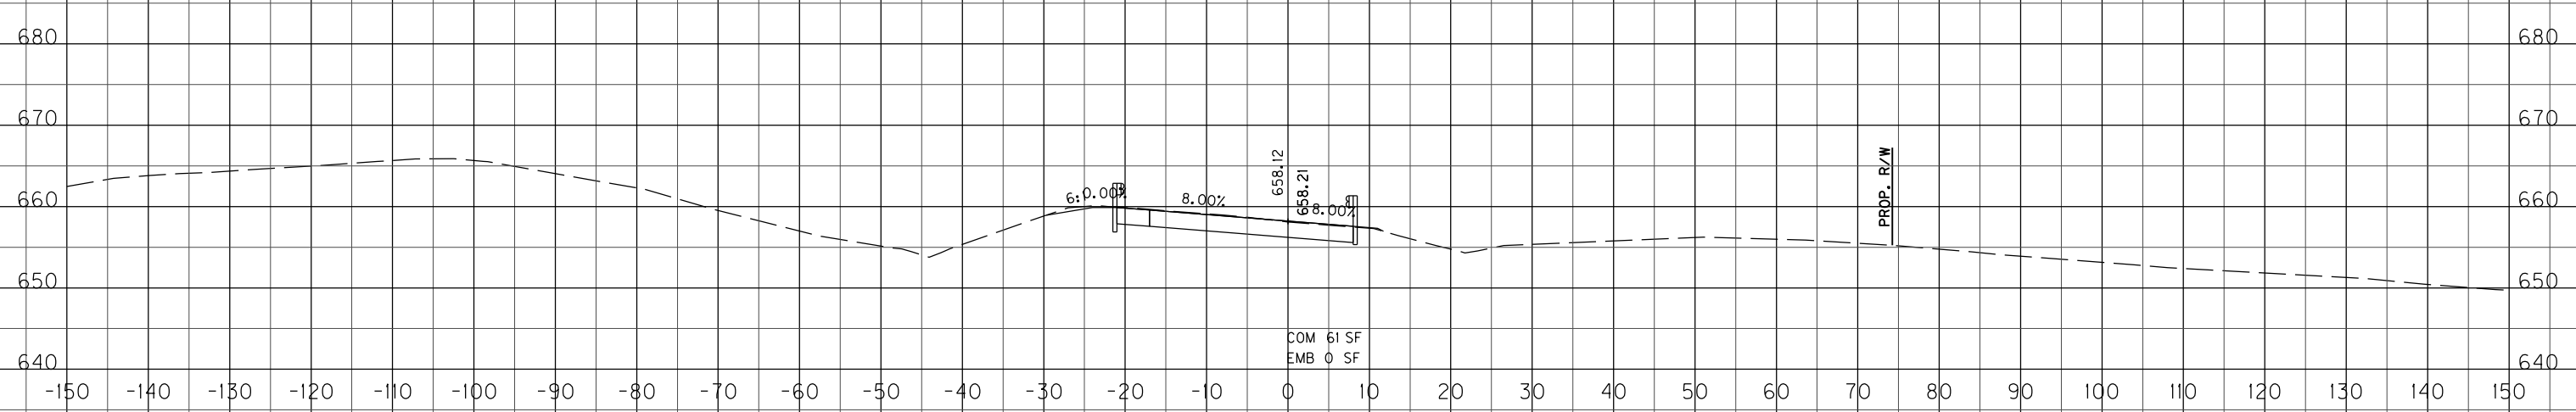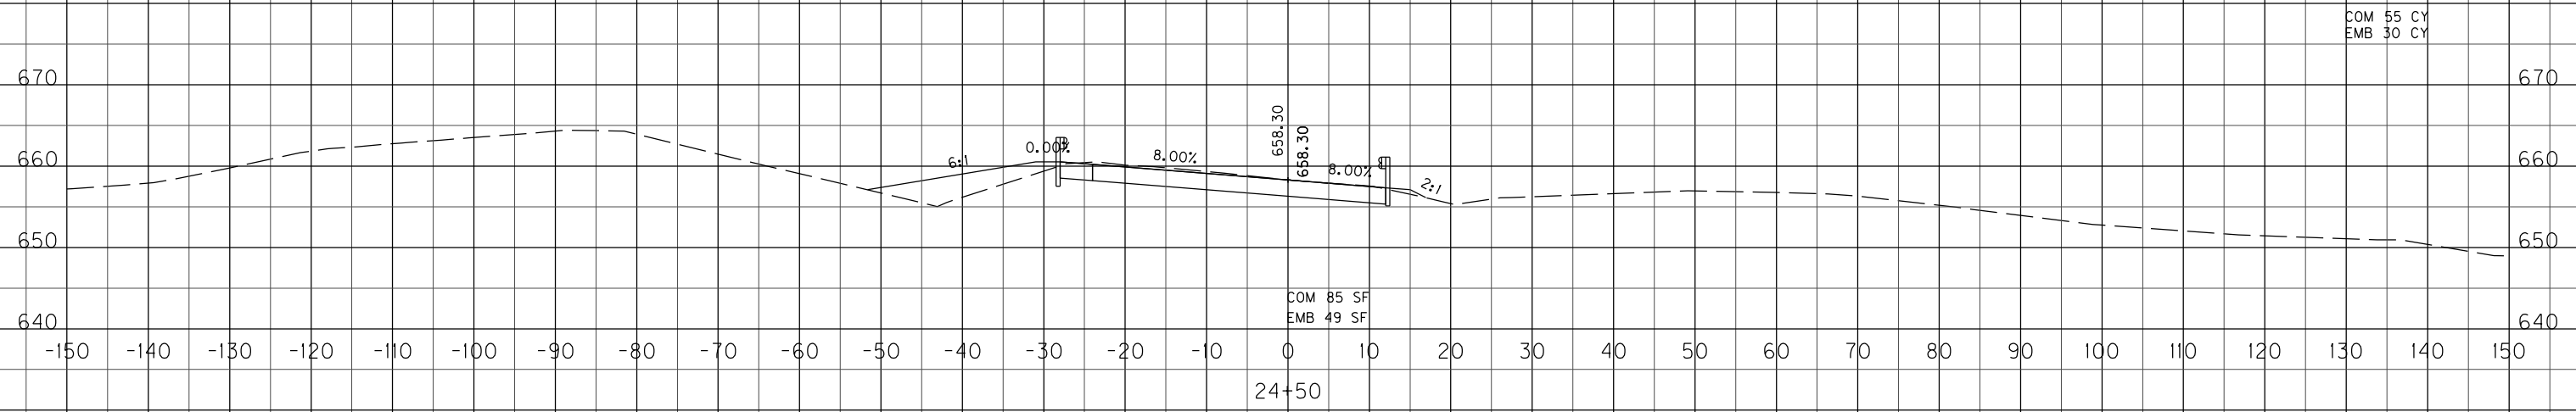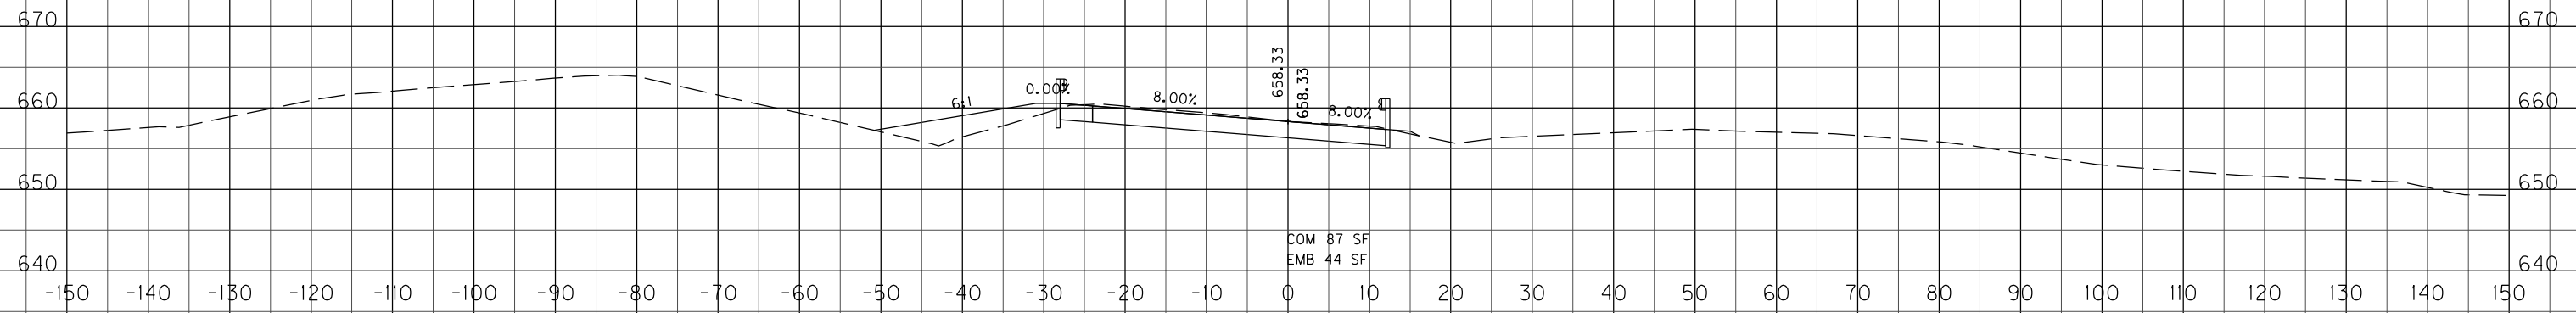

COM 103 CY  
EMB 2 CY

SCALE: 1" = 10'  
1" = 10'

HORIZONTAL  
VERTICAL

KY 841 RAMP TO I-71  
STA. 24+00 TO STA. 24+67

FILE NAME: T:\B65-DESIGN-CONTRACT PLAN SET\ROADWAY\PLAN SET\CROSS-SECTIONS\PR-1-71 INTERCHANGE CROSS SECTIONS.DGN  
 USER: Interonymus  
 DATE PLOTTED: January 30, 2012  
 E-SHEET NAME:  
 MicroStation v8.11.7.180