



COUNTY OF	ITEM NO.	SHEET NO.
JEFFERSON	5-731.00	X253

FILE NAME: T:\1865-DESIGN\CONTRACT PLAN SET\ROADWAY\PLAN SET\CROSS-SECTIONS\PR-MISC CROSS SECTIONS.DGN

USER: Interonymus
DATE PLOTTED: January 30, 2012

E-SHEET NAME:

MicroStation v8.11.7.180

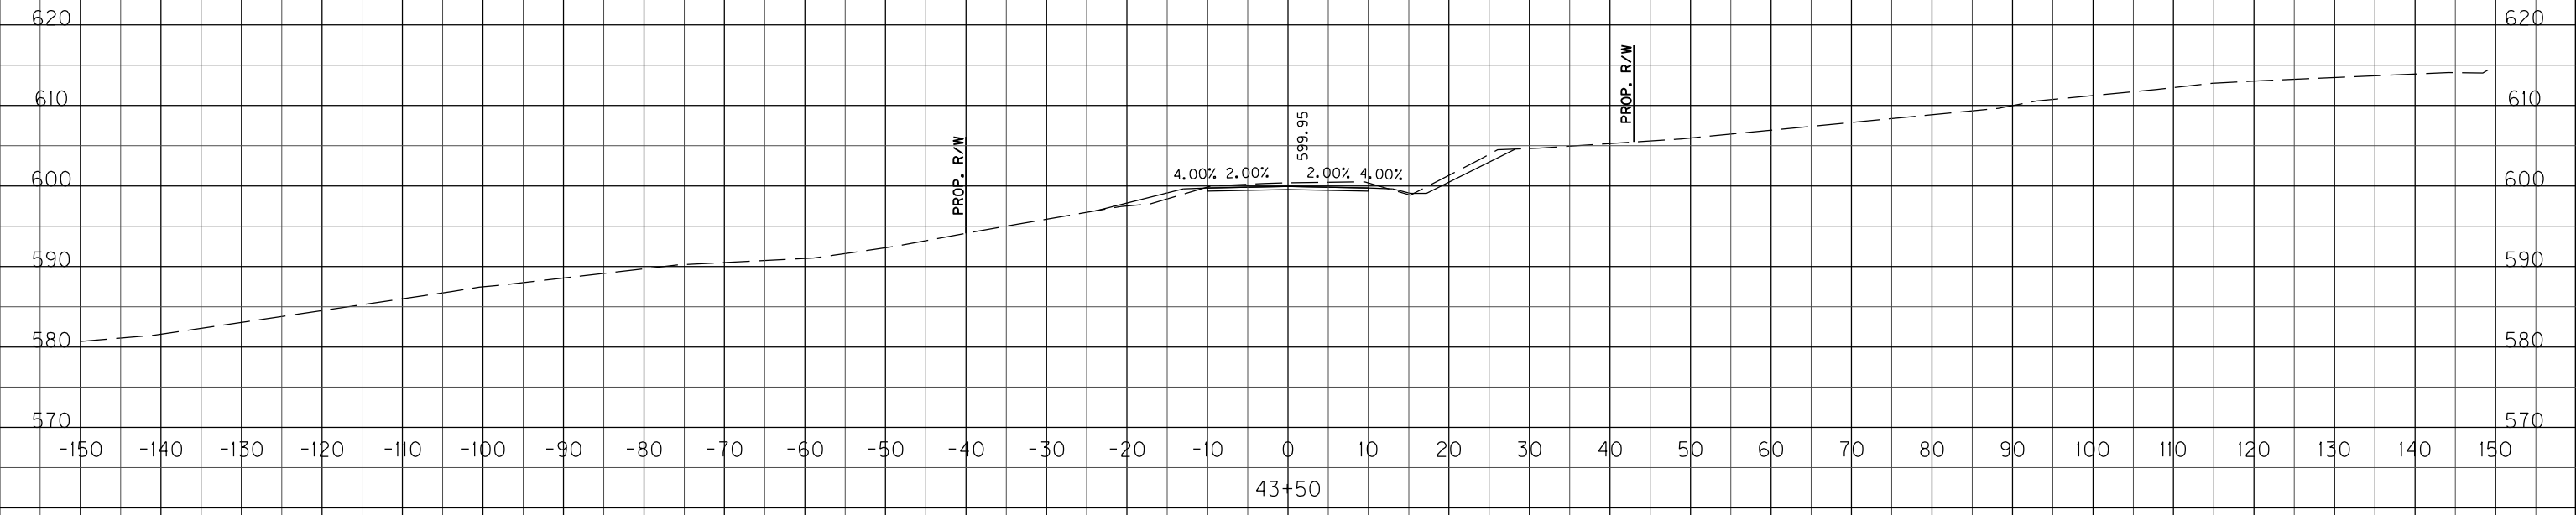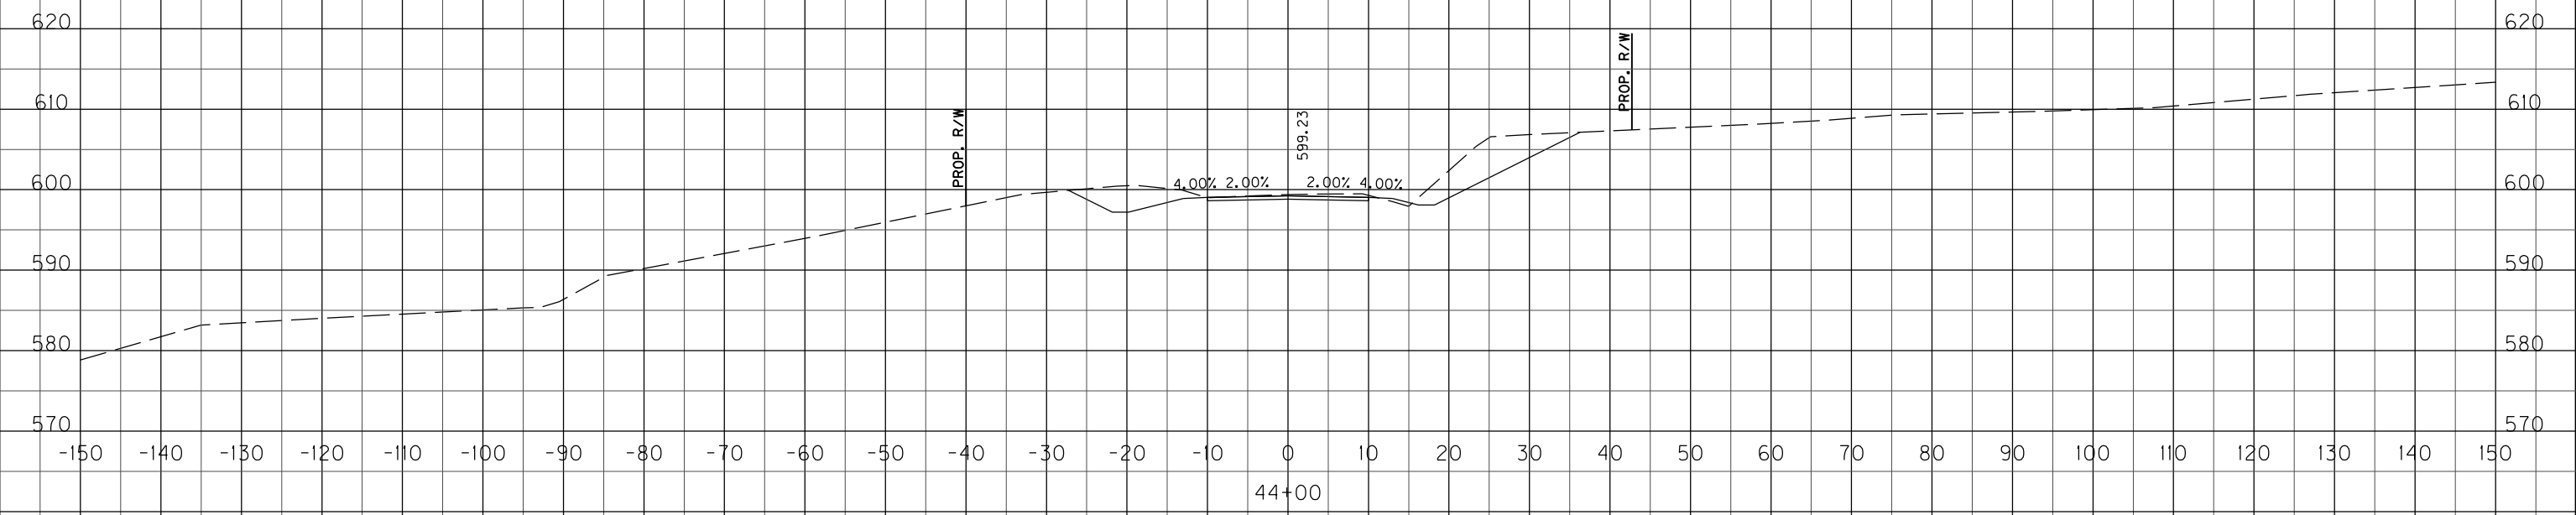

STA. 43+50.00
BEGIN CONSTRUCTION

SCALE: 1" = 10' HORIZONTAL
1" = 10' VERTICAL

WOLF PEN BRANCH RD
STA. 43+50 TO STA. 44+00



COUNTY OF	ITEM NO.	SHEET NO.
JEFFERSON	5-731.00	X254

FILE NAME: T:\865-DESIGN\CONTRACT PLAN SET\ROADWAY\PLAN SET\CROSS-SECTIONS\PR-MISC CROSS SECTIONS.DGN

USER: Interonymus
DATE PLOTTED: January 30, 2012

E-SHEET NAME:

MicroStation v8.11.7.180

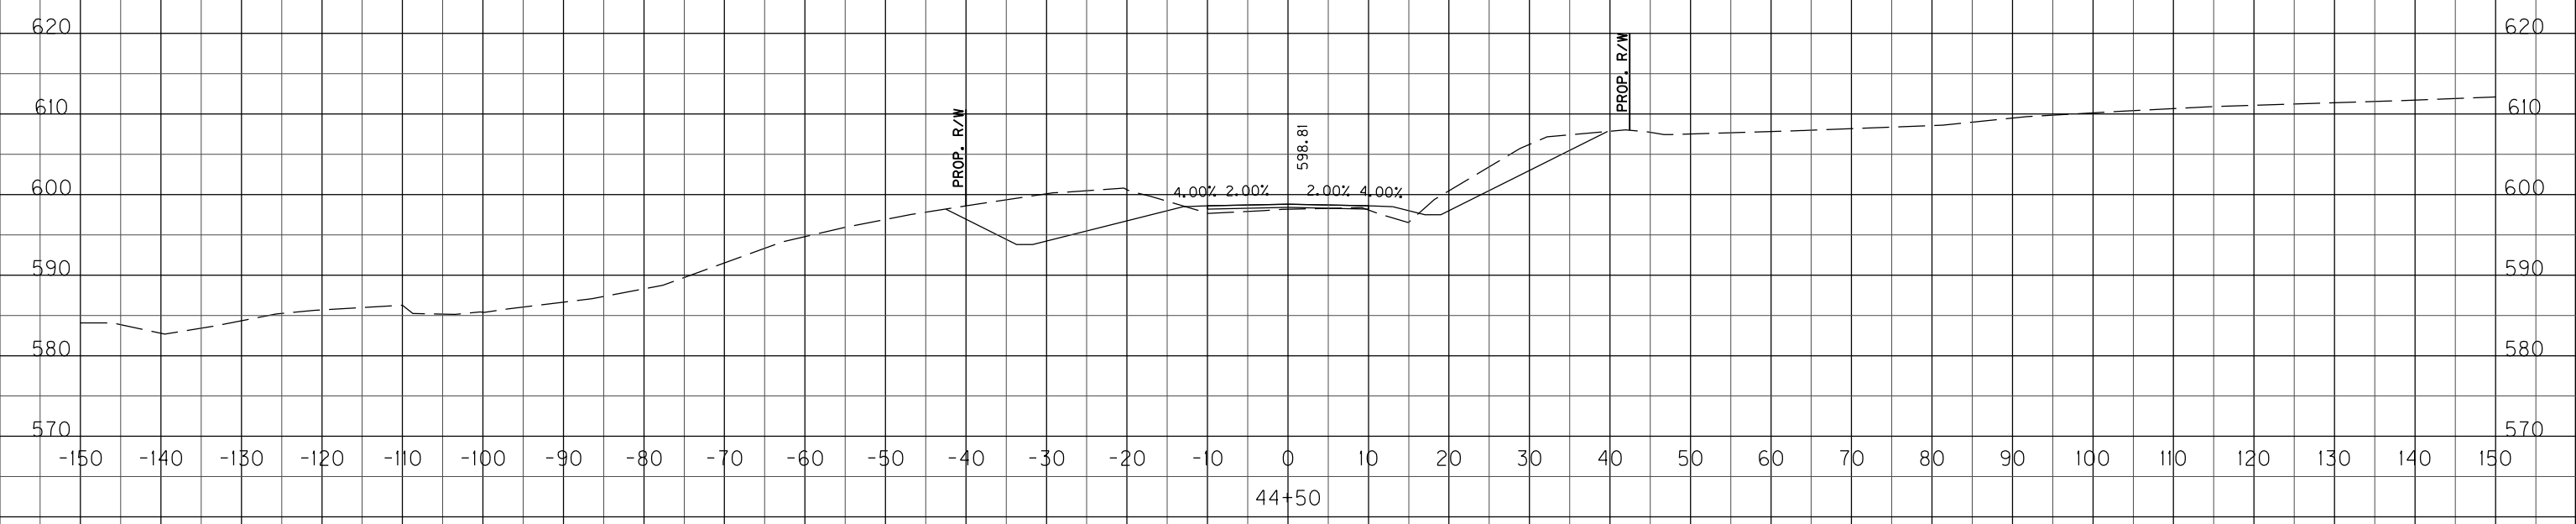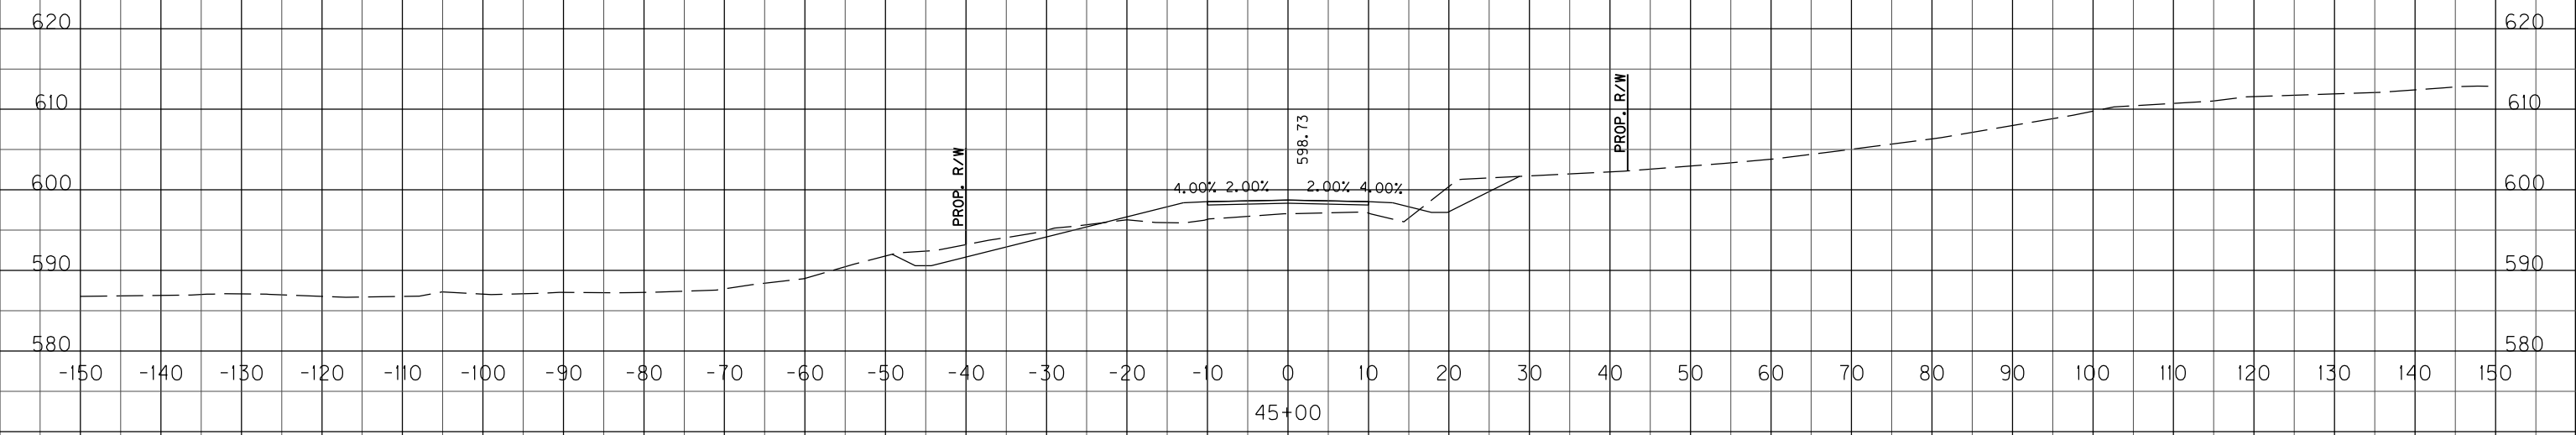

SCALE: 1" = 10' HORIZONTAL
1" = 10' VERTICAL

WOLF PEN BRANCH RD
STA. 44+50 TO STA. 45+00



COUNTY OF	ITEM NO.	SHEET NO.
JEFFERSON	5-731.00	X255

FILE NAME: T:\1865-DESIGN\CONTRACT PLAN SET\ROADWAY\PLAN SET\CROSS-SECTIONS\PR-MISC CROSS SECTIONS.DGN

USER: Interonymus
DATE PLOTTED: January 30, 2012

E-SHEET NAME:

MicroStation v8.11.7.180

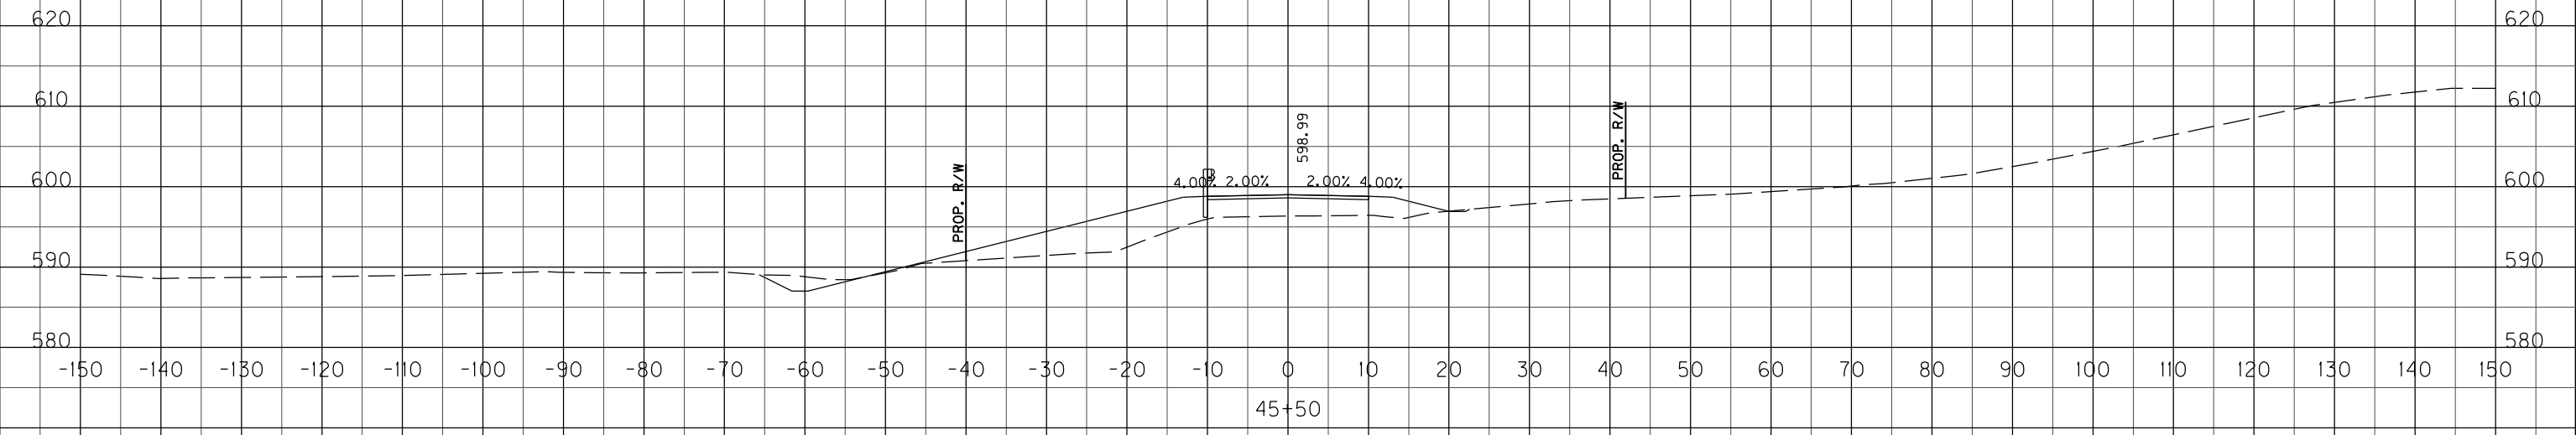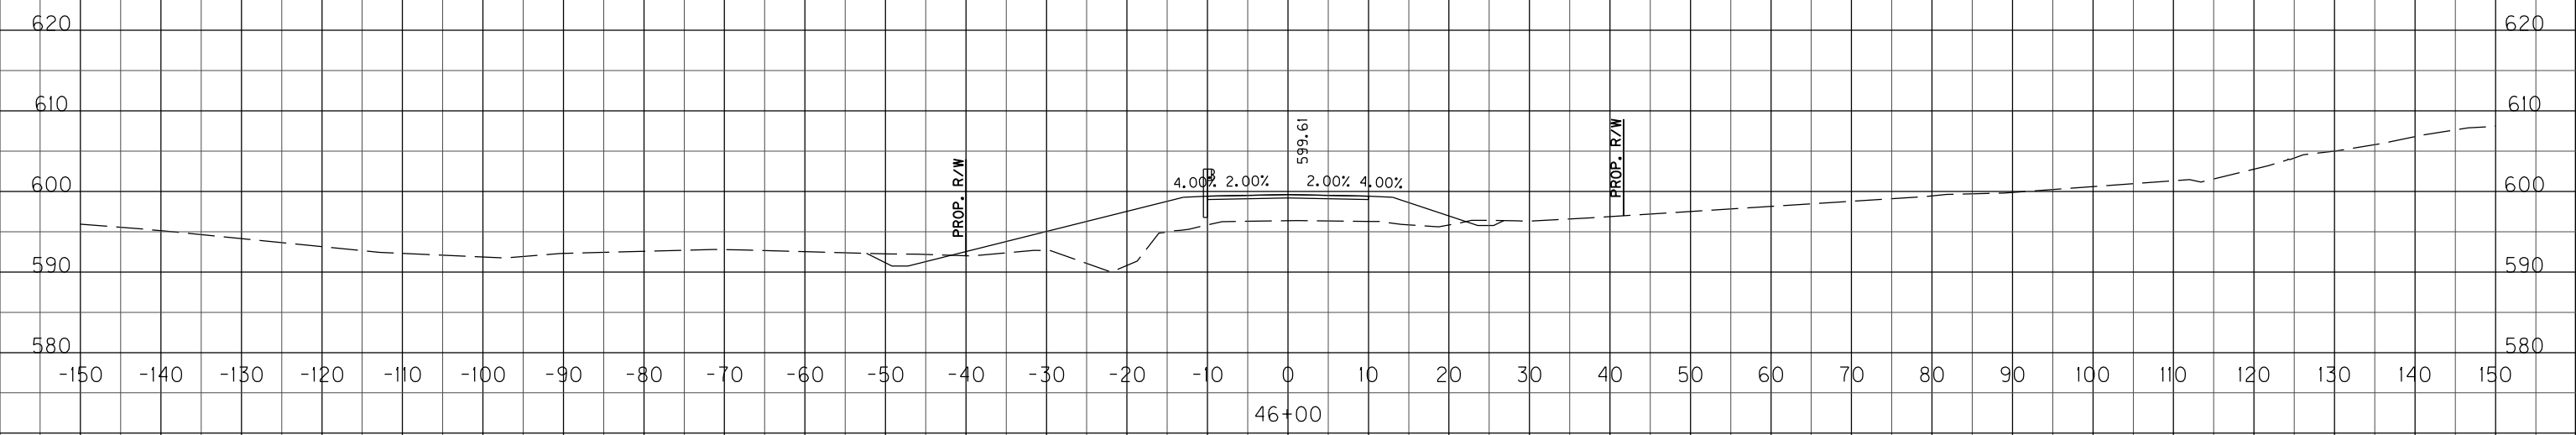




SCALE: 1" = 10' HORIZONTAL
1" = 10' VERTICAL

WOLF PEN BRANCH RD
STA. 45+50 TO STA. 46+00

COUNTY OF	ITEM NO.	SHEET NO.
JEFFERSON	5-731.00	X256

FILE NAME: T:\1865-DESIGN\CONTRACT PLAN SET\ROADWAY\PLAN SET\CROSS-SECTIONS\PR-MISC CROSS SECTIONS.DGN
 USER: Interonymus
 DATE PLOTTED: January 30, 2012
 E-SHEET NAME:
 MicroStation v8.11.7.180

C STA. 47+60.00 WOLF PEN BRANCH ROAD=
 C STA. 10+00.00 SPRINGDALE ROAD

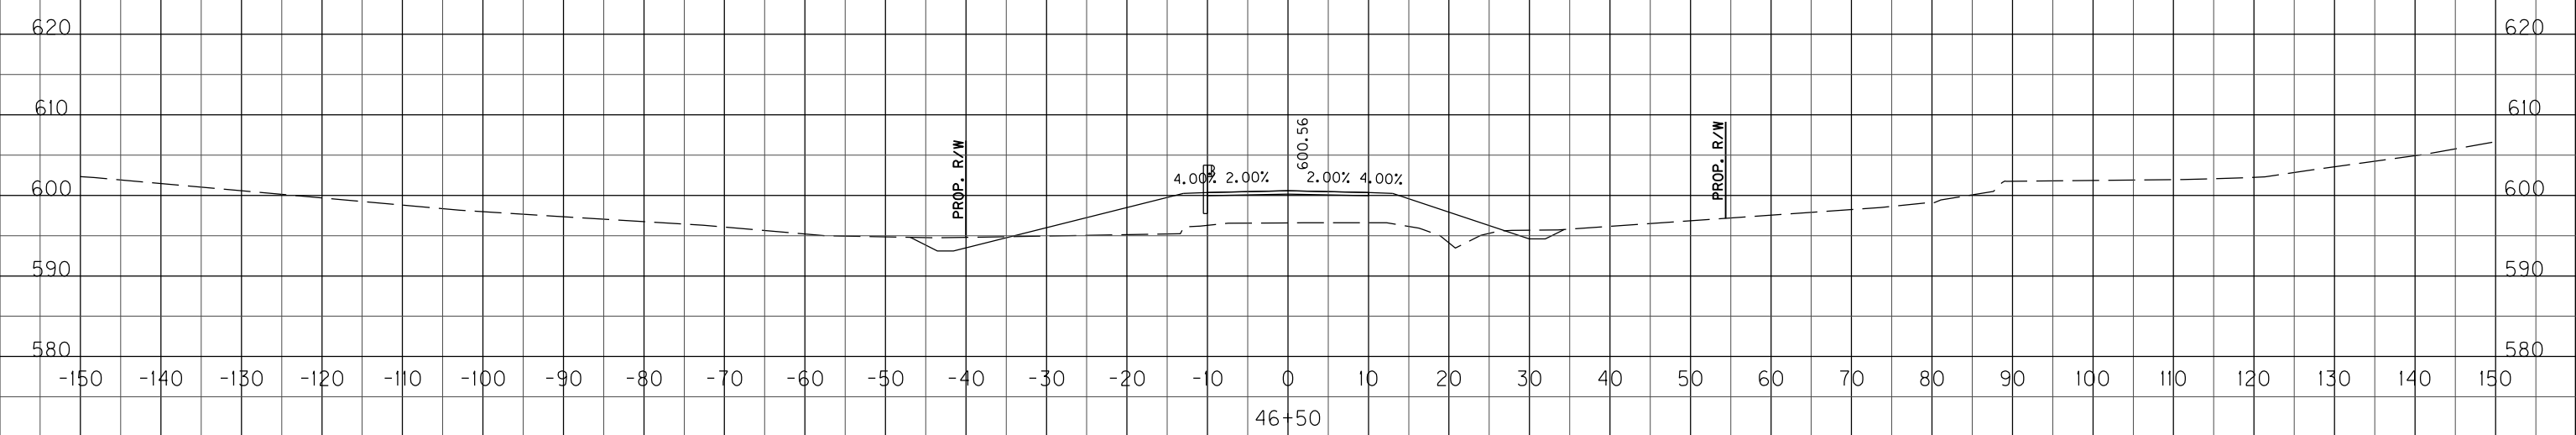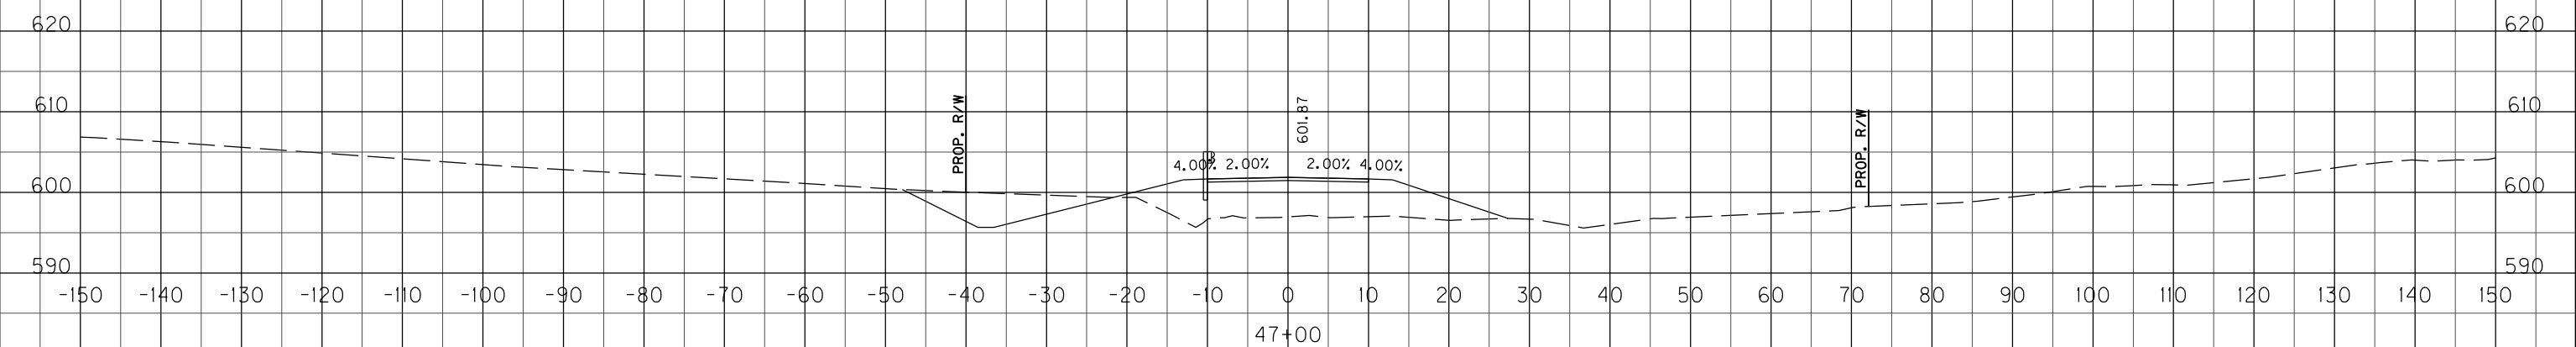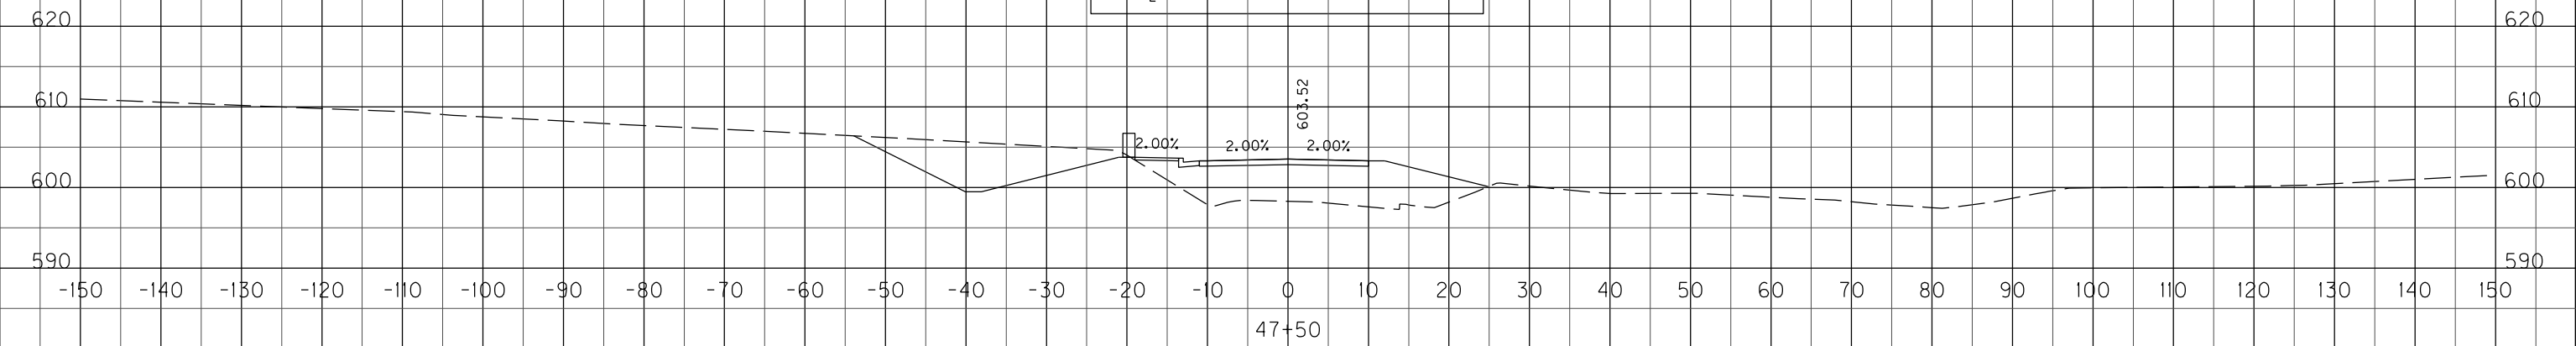

SCALE: 1" = 10' HORIZONTAL
 1" = 10' VERTICAL

WOLF PEN BRANCH RD
 STA. 46+50 TO STA. 47+50


COUNTY OF	ITEM NO.	SHEET NO.
JEFFERSON	5-731.00	X257

FILE NAME: T:\1865-DESIGN\CONTRACT PLAN SET\ROADWAY\PLAN SET\CROSS-SECTIONS\PR-MISC CROSS SECTIONS.DGN

USER: Interonymus
DATE PLOTTED: January 30, 2012

E-SHEET NAME:

MicroStation v8.11.7.180

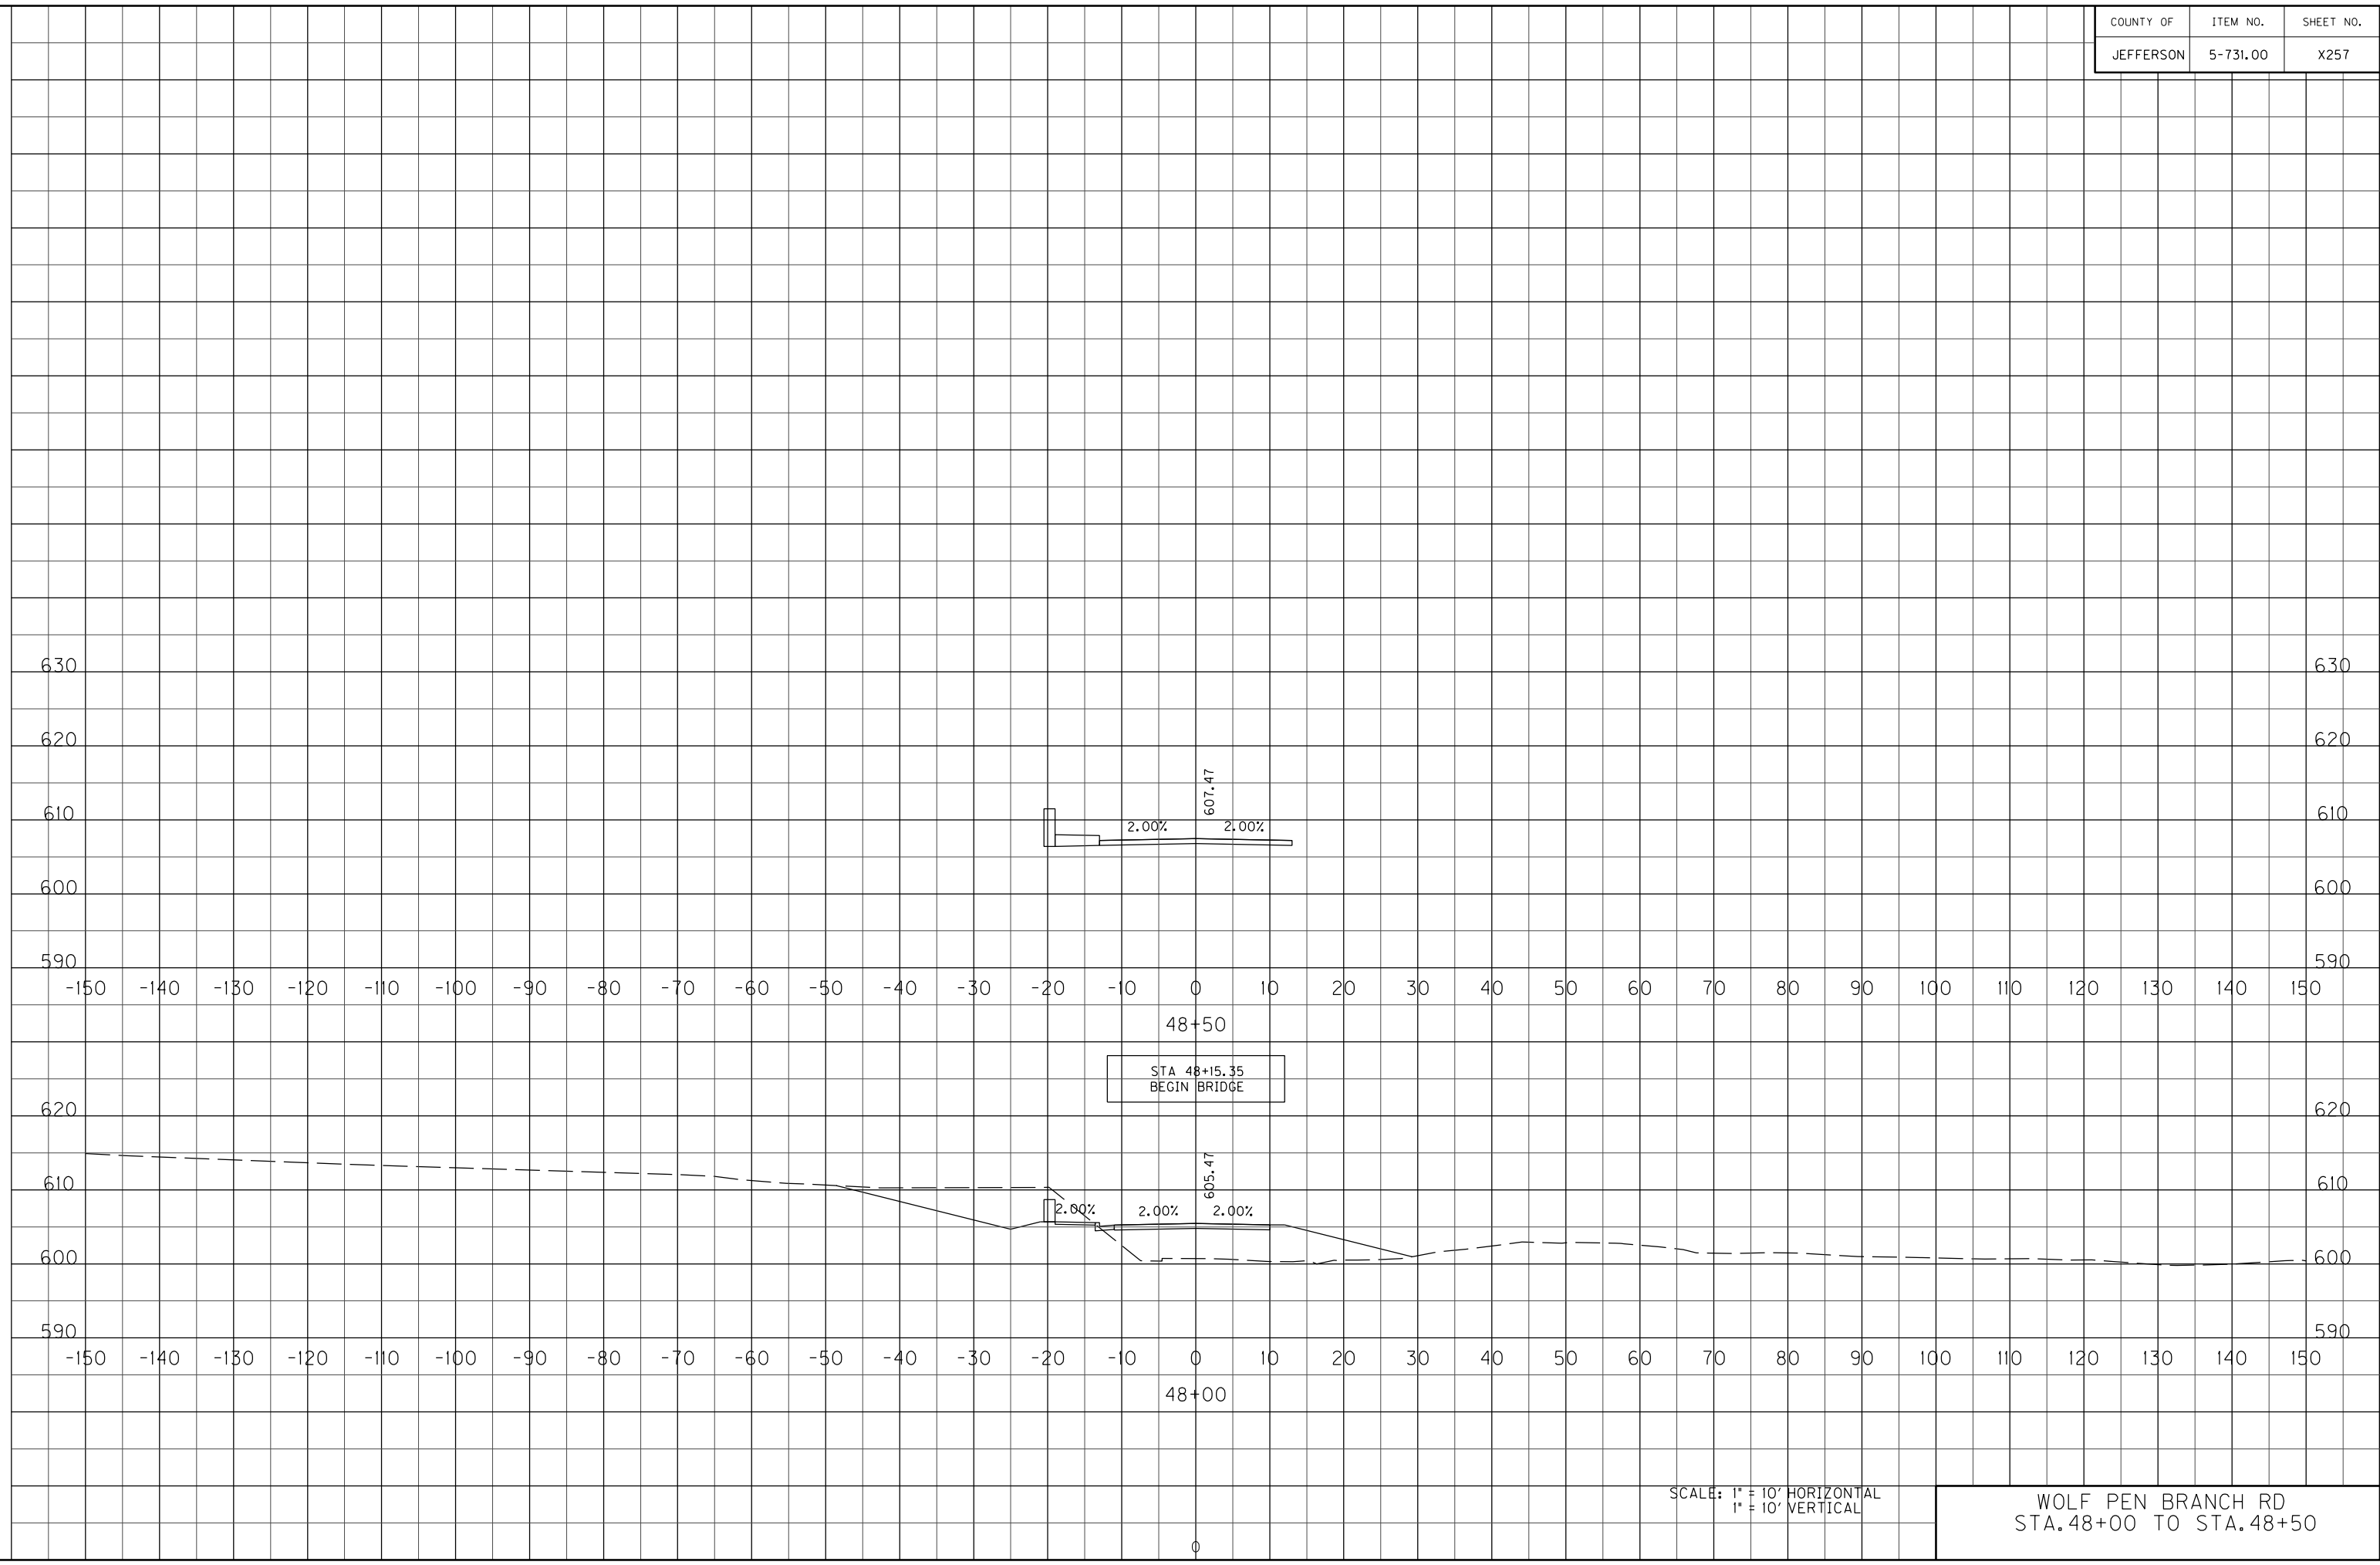

SCALE: 1" = 10' HORIZONTAL
1" = 10' VERTICAL

WOLF PEN BRANCH RD
STA. 48+00 TO STA. 48+50


COUNTY OF	ITEM NO.	SHEET NO.
JEFFERSON	5-731.00	X258

FILE NAME: T:\865-DESIGN\CONTRACT PLAN SET\ROADWAY\PLAN SET\CROSS-SECTIONS\PR-MISC CROSS SECTIONS.DGN

USER: Interonymus
DATE PLOTTED: January 30, 2012

E-SHEET NAME:

MicroStation v8.11.7.180

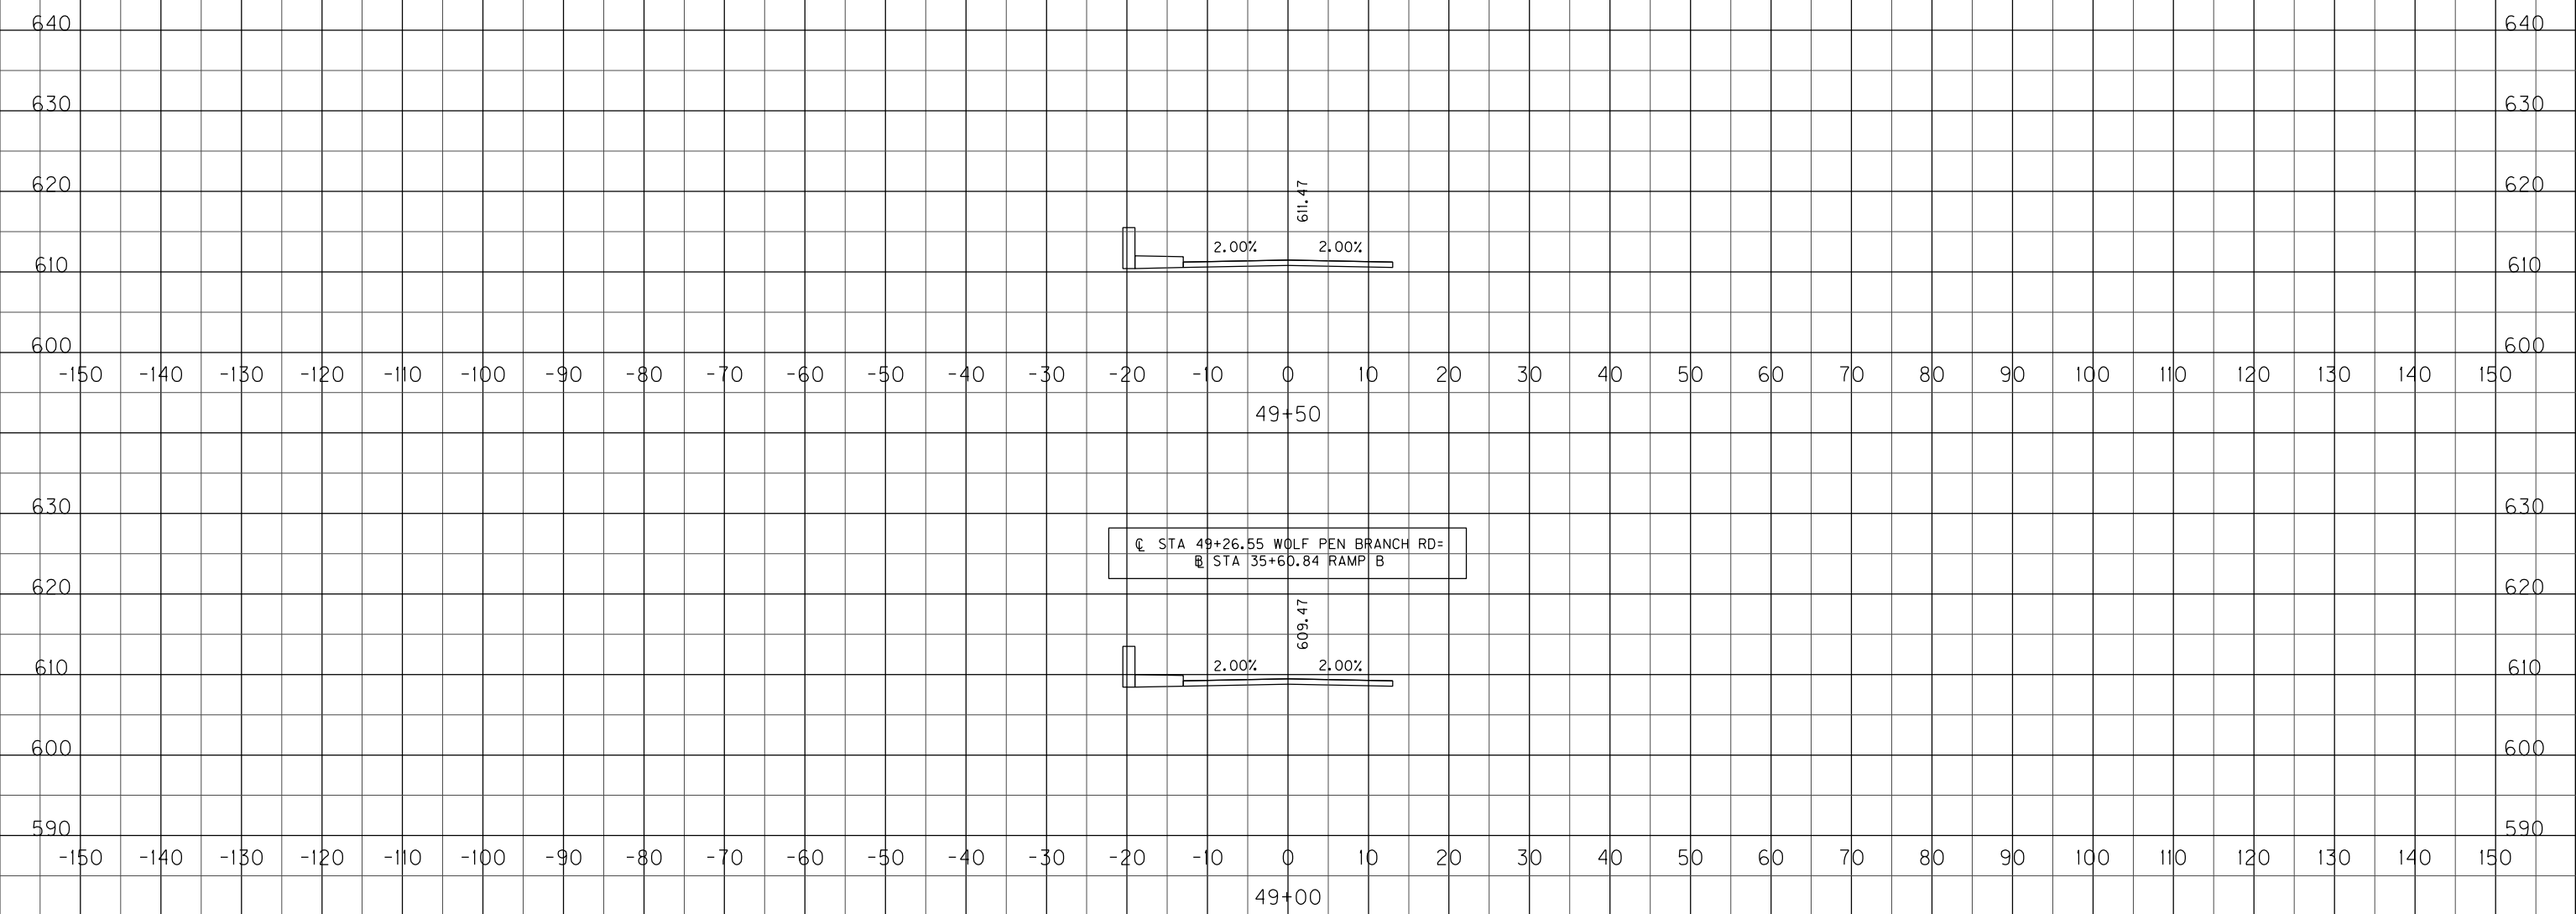

□ STA 49+26.55 WOLF PEN BRANCH RD=
 □ STA 35+60.84 RAMP B

SCALE: 1" = 10' HORIZONTAL
1" = 10' VERTICAL

WOLF PEN BRANCH RD
STA. 49+00 TO STA. 49+50


COUNTY OF	ITEM NO.	SHEET NO.
JEFFERSON	5-731.00	X259

FILE NAME: T:\865-DESIGN\CONTRACT PLAN SET\ROADWAY\PLAN SET\CROSS-SECTIONS\PR-MISC CROSS SECTIONS.DGN

USER: Interonymus
DATE PLOTTED: January 30, 2012

E-SHEET NAME:

MicroStation v8.11.7.180

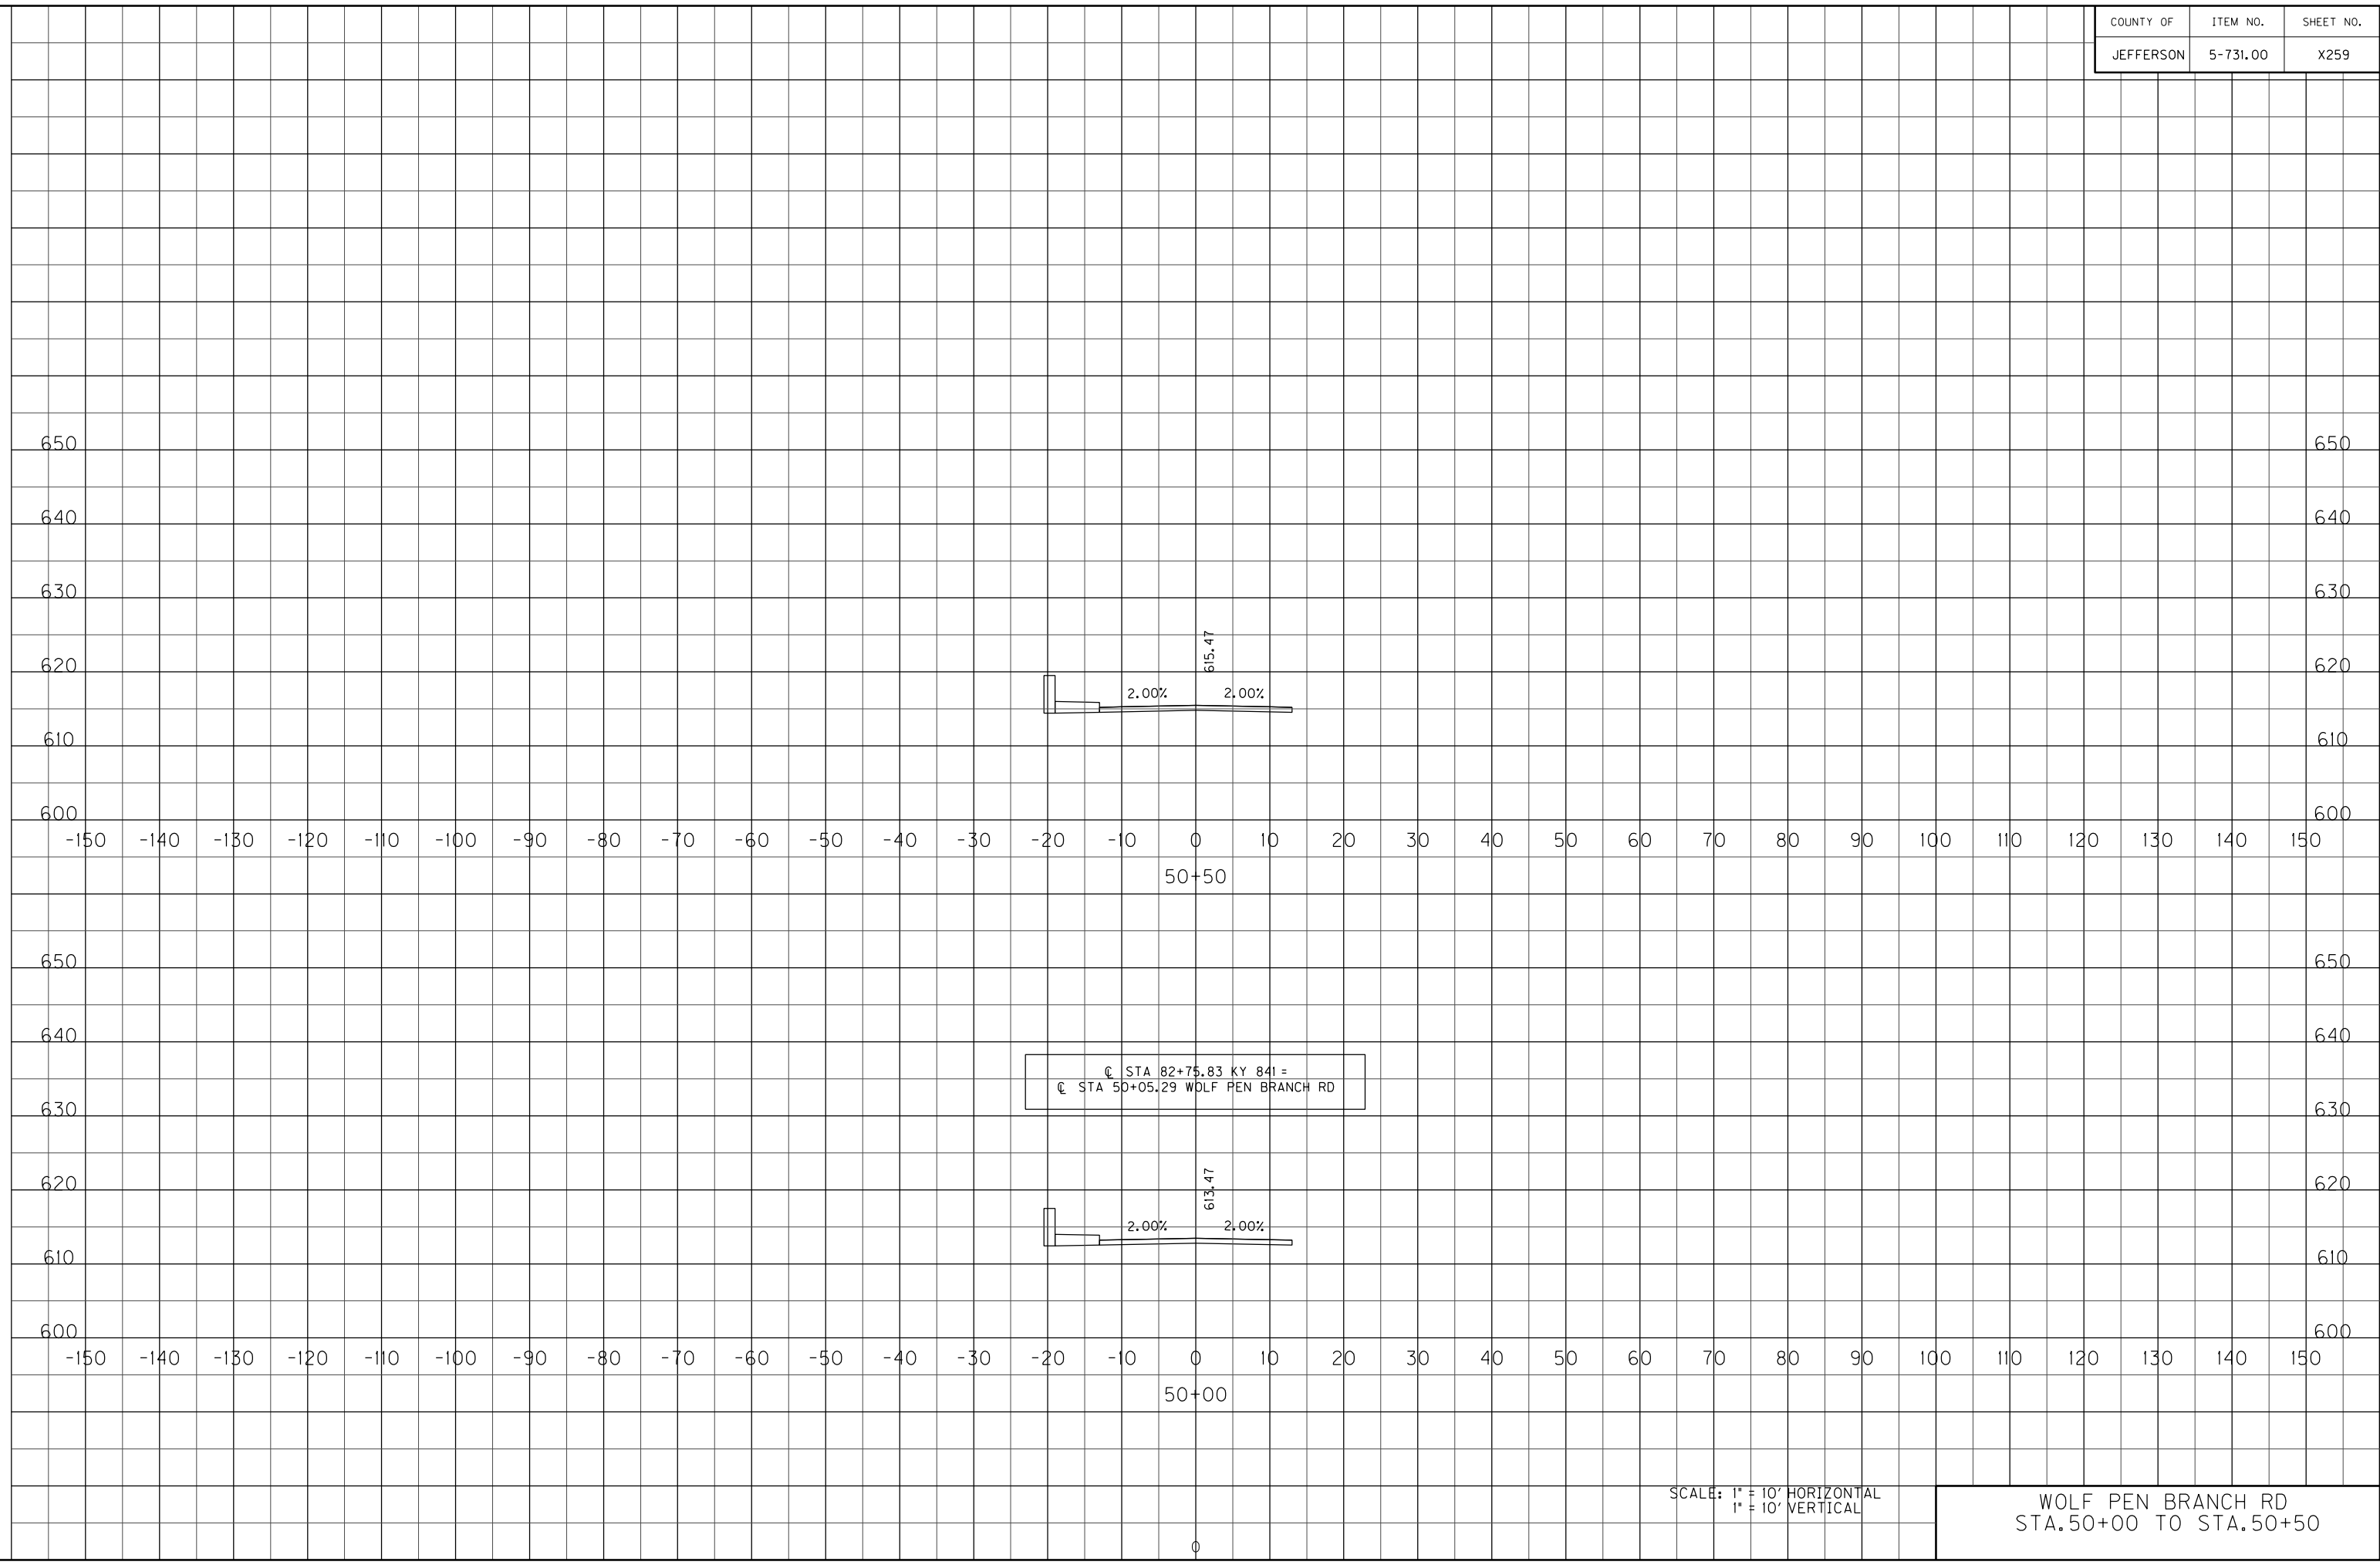

SCALE: 1" = 10' HORIZONTAL
1" = 10' VERTICAL

WOLF PEN BRANCH RD
STA. 50+00 TO STA. 50+50


COUNTY OF	ITEM NO.	SHEET NO.
JEFFERSON	5-731.00	X260

FILE NAME: T:\865-DESIGN\CONTRACT PLAN SET\ROADWAY\PLAN SET\CROSS-SECTIONS\PR-MISC CROSS SECTIONS.DGN

USER: Interonymus
DATE PLOTTED: January 30, 2012

E-SHEET NAME:

MicroStation v8.11.7.180

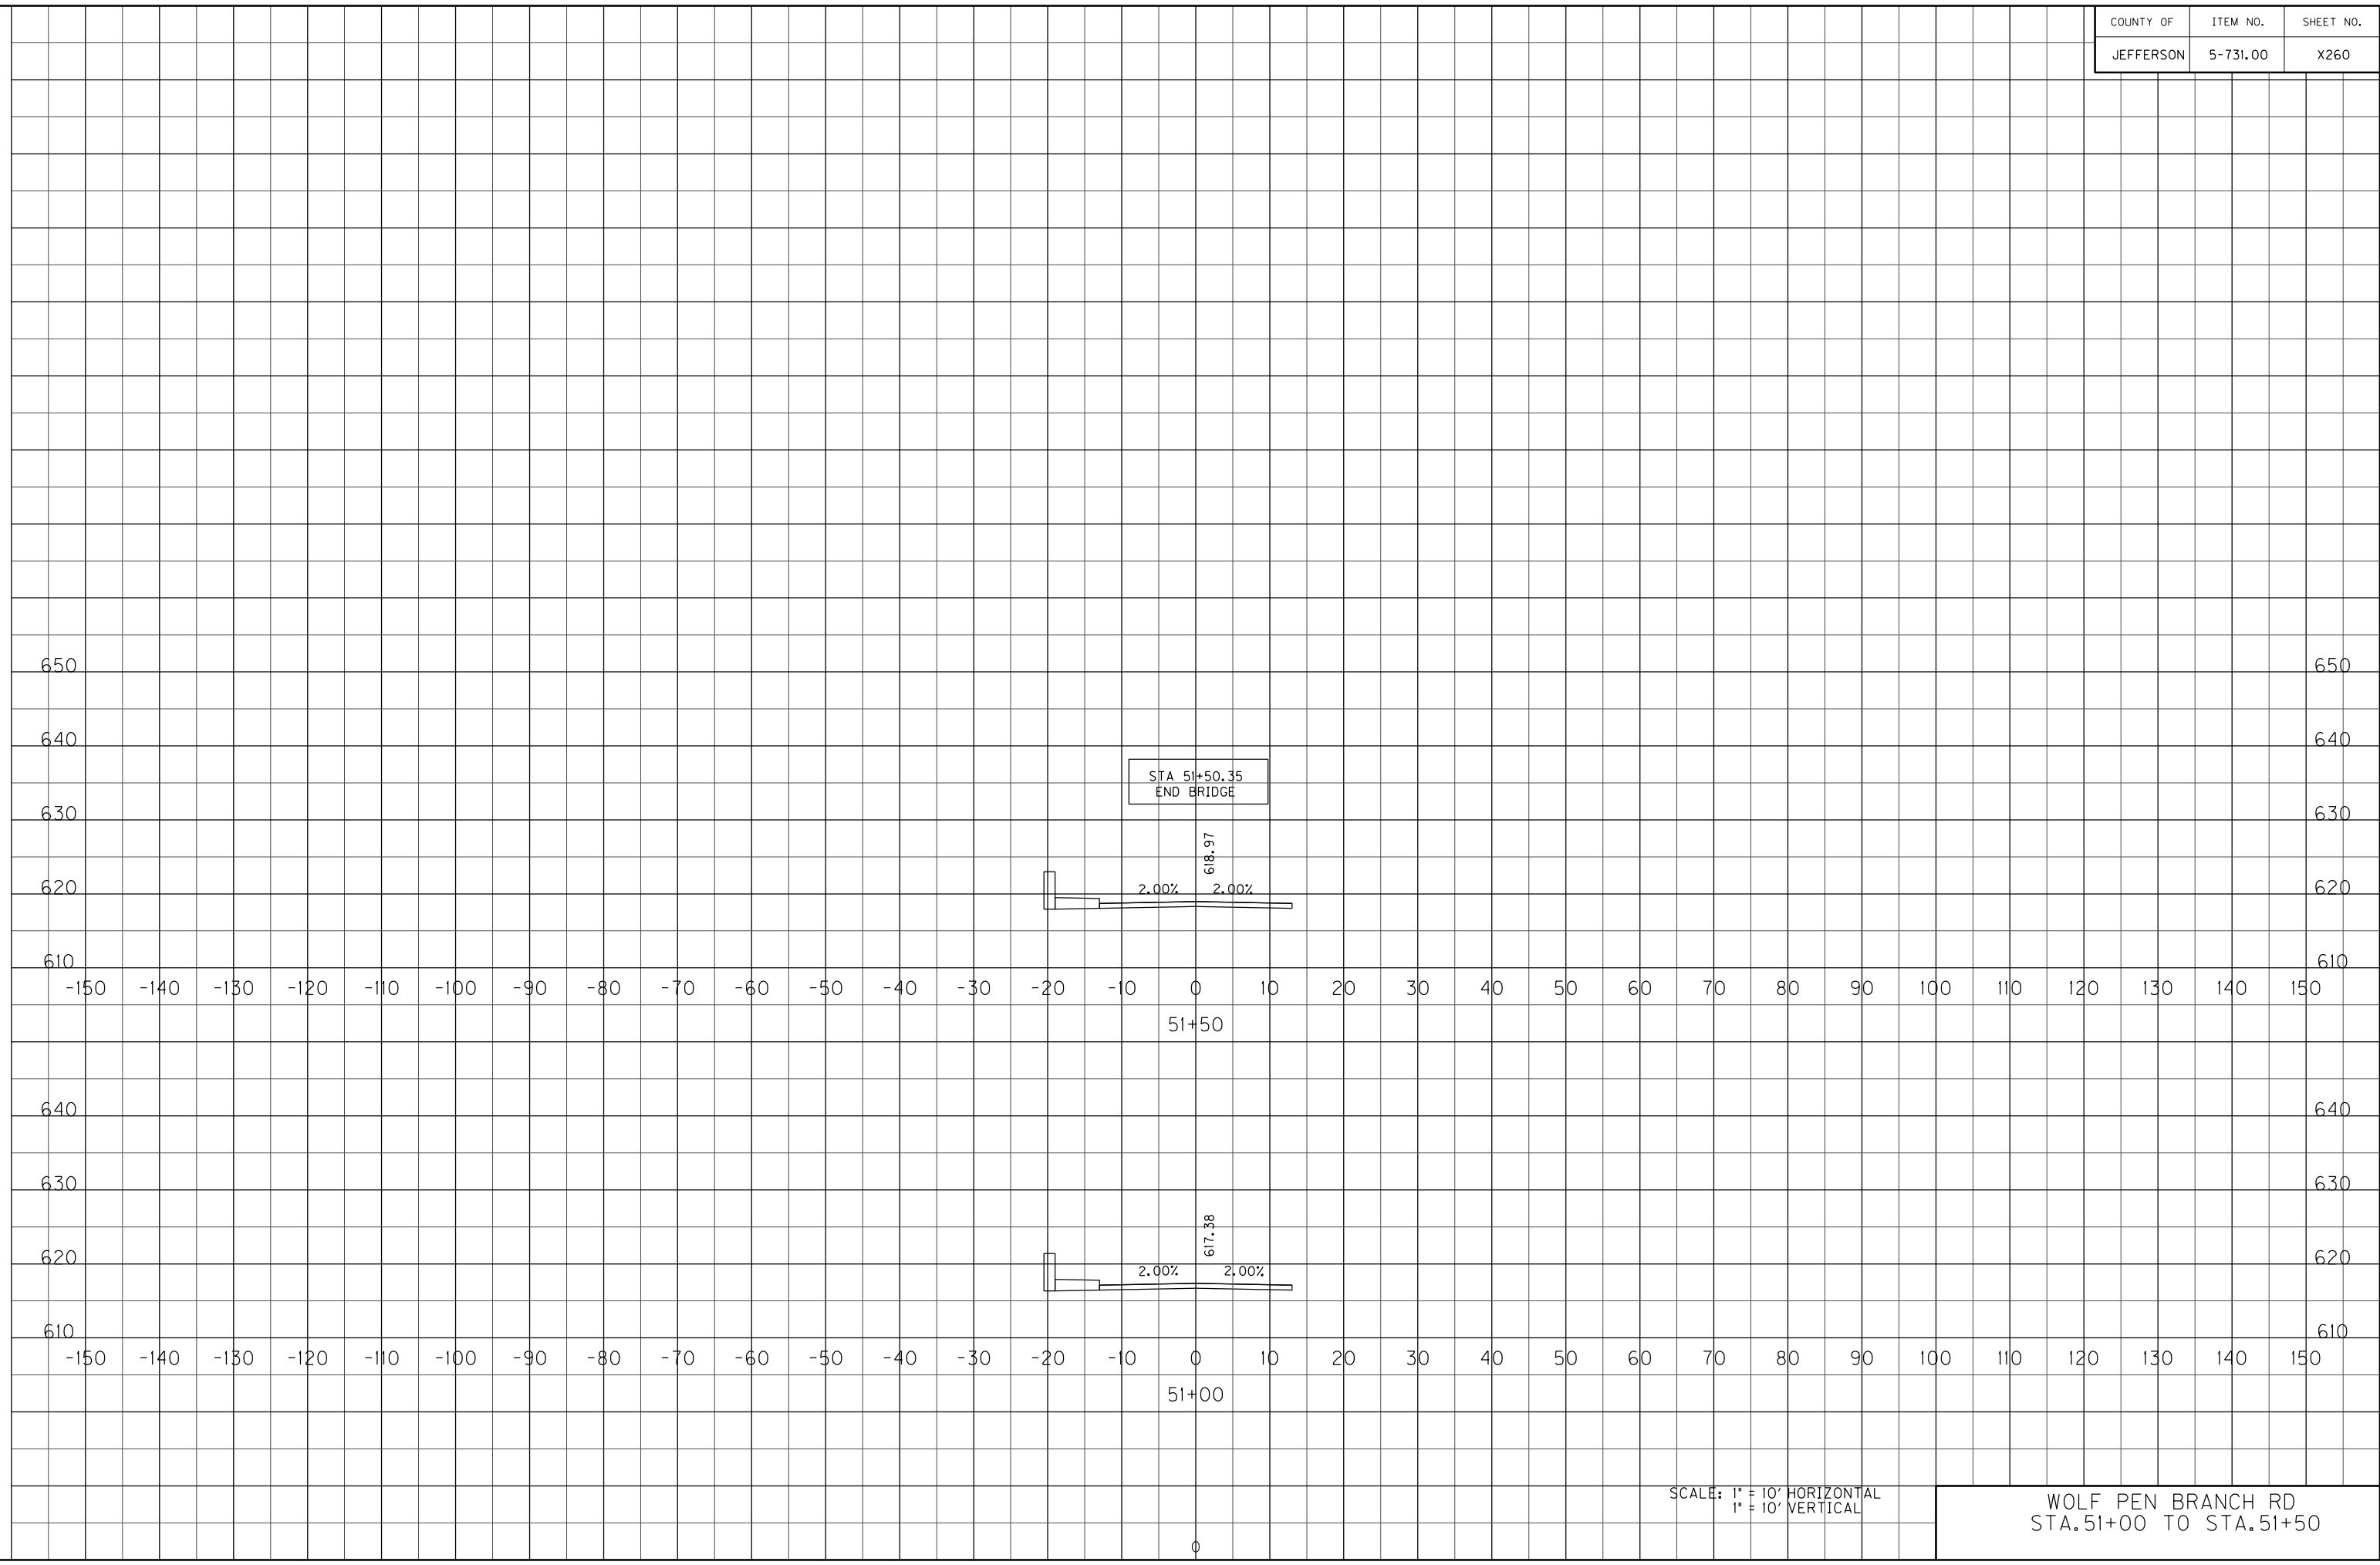

SCALE: 1" = 10' HORIZONTAL
1" = 10' VERTICAL

WOLF PEN BRANCH RD
STA. 51+00 TO STA. 51+50



COUNTY OF	ITEM NO.	SHEET NO.
JEFFERSON	5-731.00	X261

FILE NAME: T:\865-DESIGN\CONTRACT PLAN SET\ROADWAY\PLAN SET\CROSS-SECTIONS\PR-MISC CROSS SECTIONS.DGN


USER: Interonymus
DATE PLOTTED: January 30, 2012

E-SHEET NAME:

MicroStation v8.11.7.180

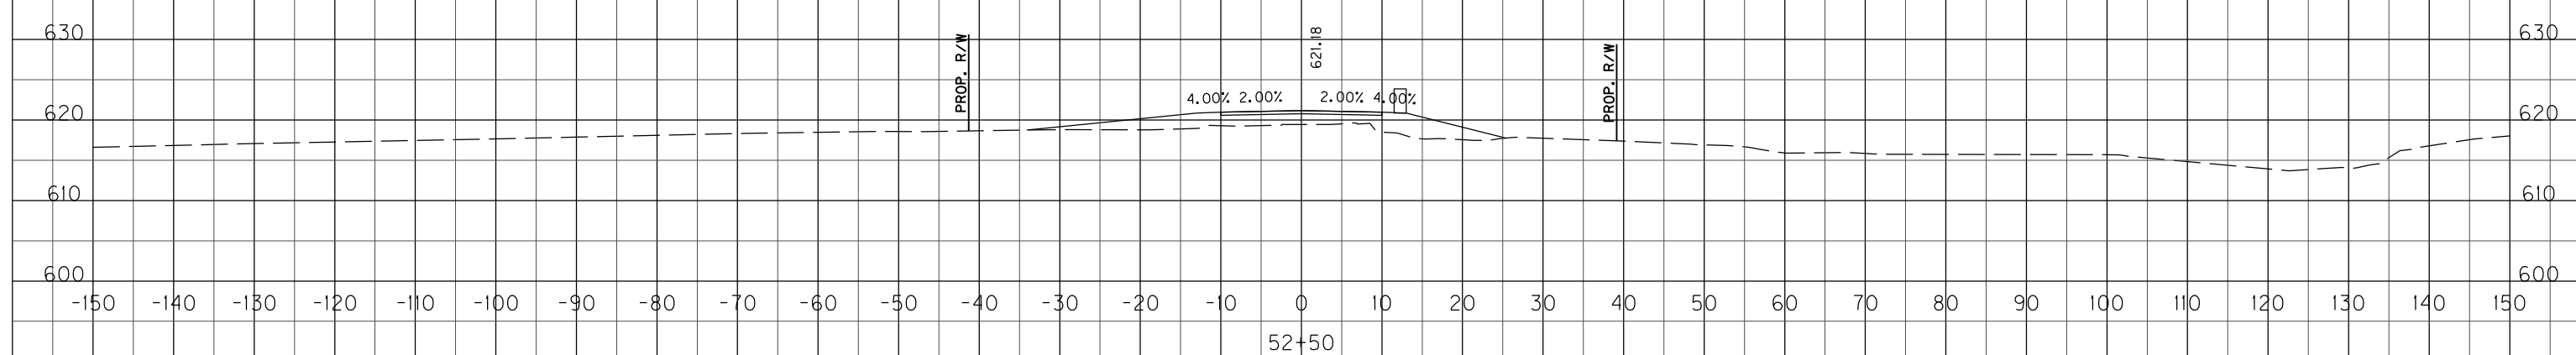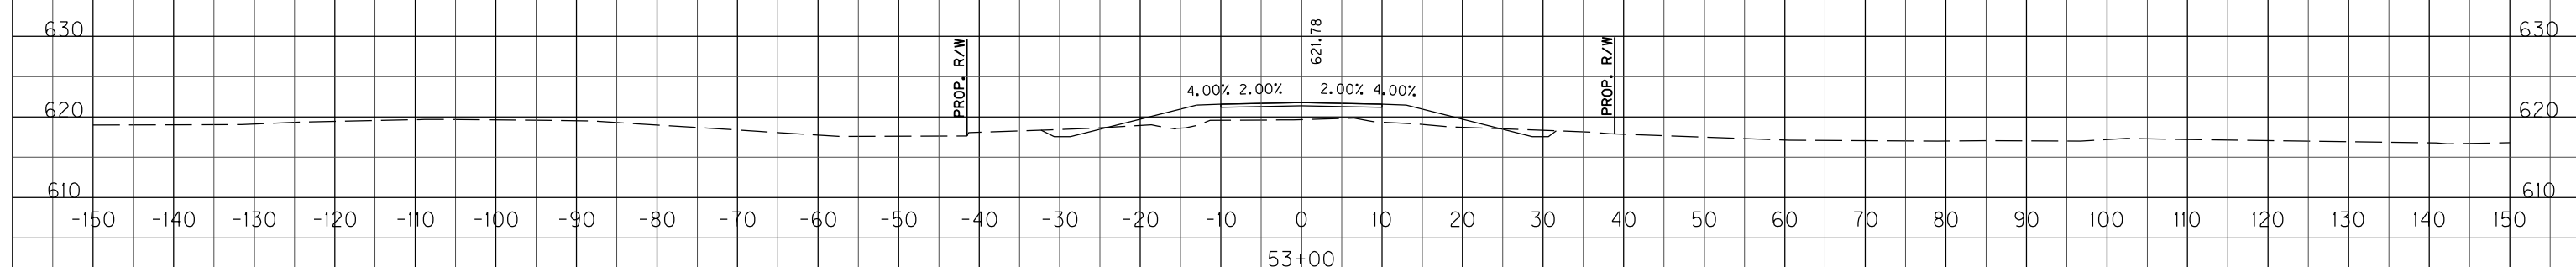

@ STA 52+45.00
 WOLF PEN BRANCH ROAD=
 @ STA 10+00.00
 OLD CREEK WAY CONNECTOR

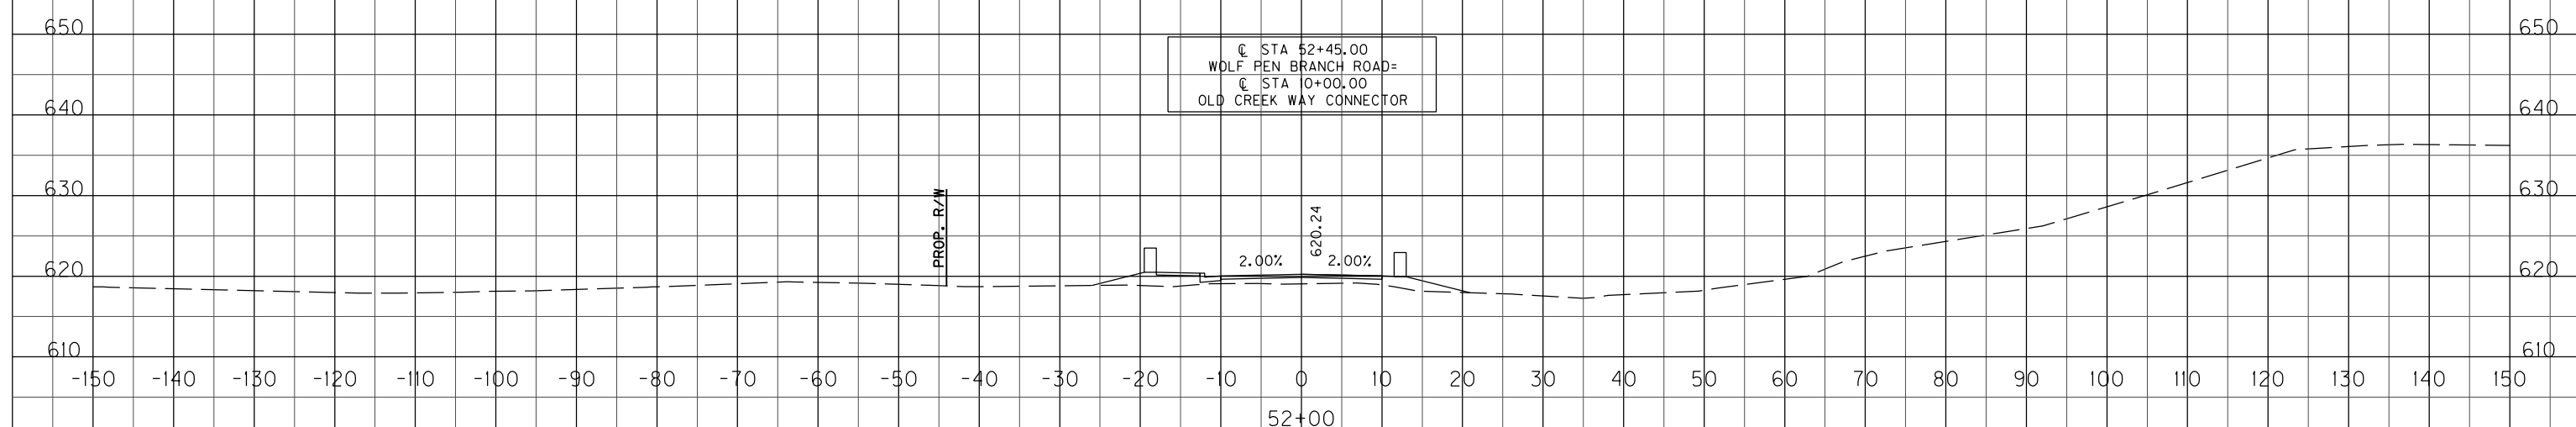

SCALE: 1" = 10' HORIZONTAL
1" = 10' VERTICAL

WOLF PEN BRANCH RD
STA. 52+00 TO STA. 53+00


COUNTY OF	ITEM NO.	SHEET NO.
JEFFERSON	5-731.00	X262

FILE NAME: T:\865-DESIGN\CONTRACT PLAN SET\ROADWAY\PLAN SET\CROSS-SECTIONS\PR-MISC CROSS SECTIONS.DGN

USER: Interonymus
DATE PLOTTED: January 30, 2012

E-SHEET NAME:

MicroStation v8.11.7.180

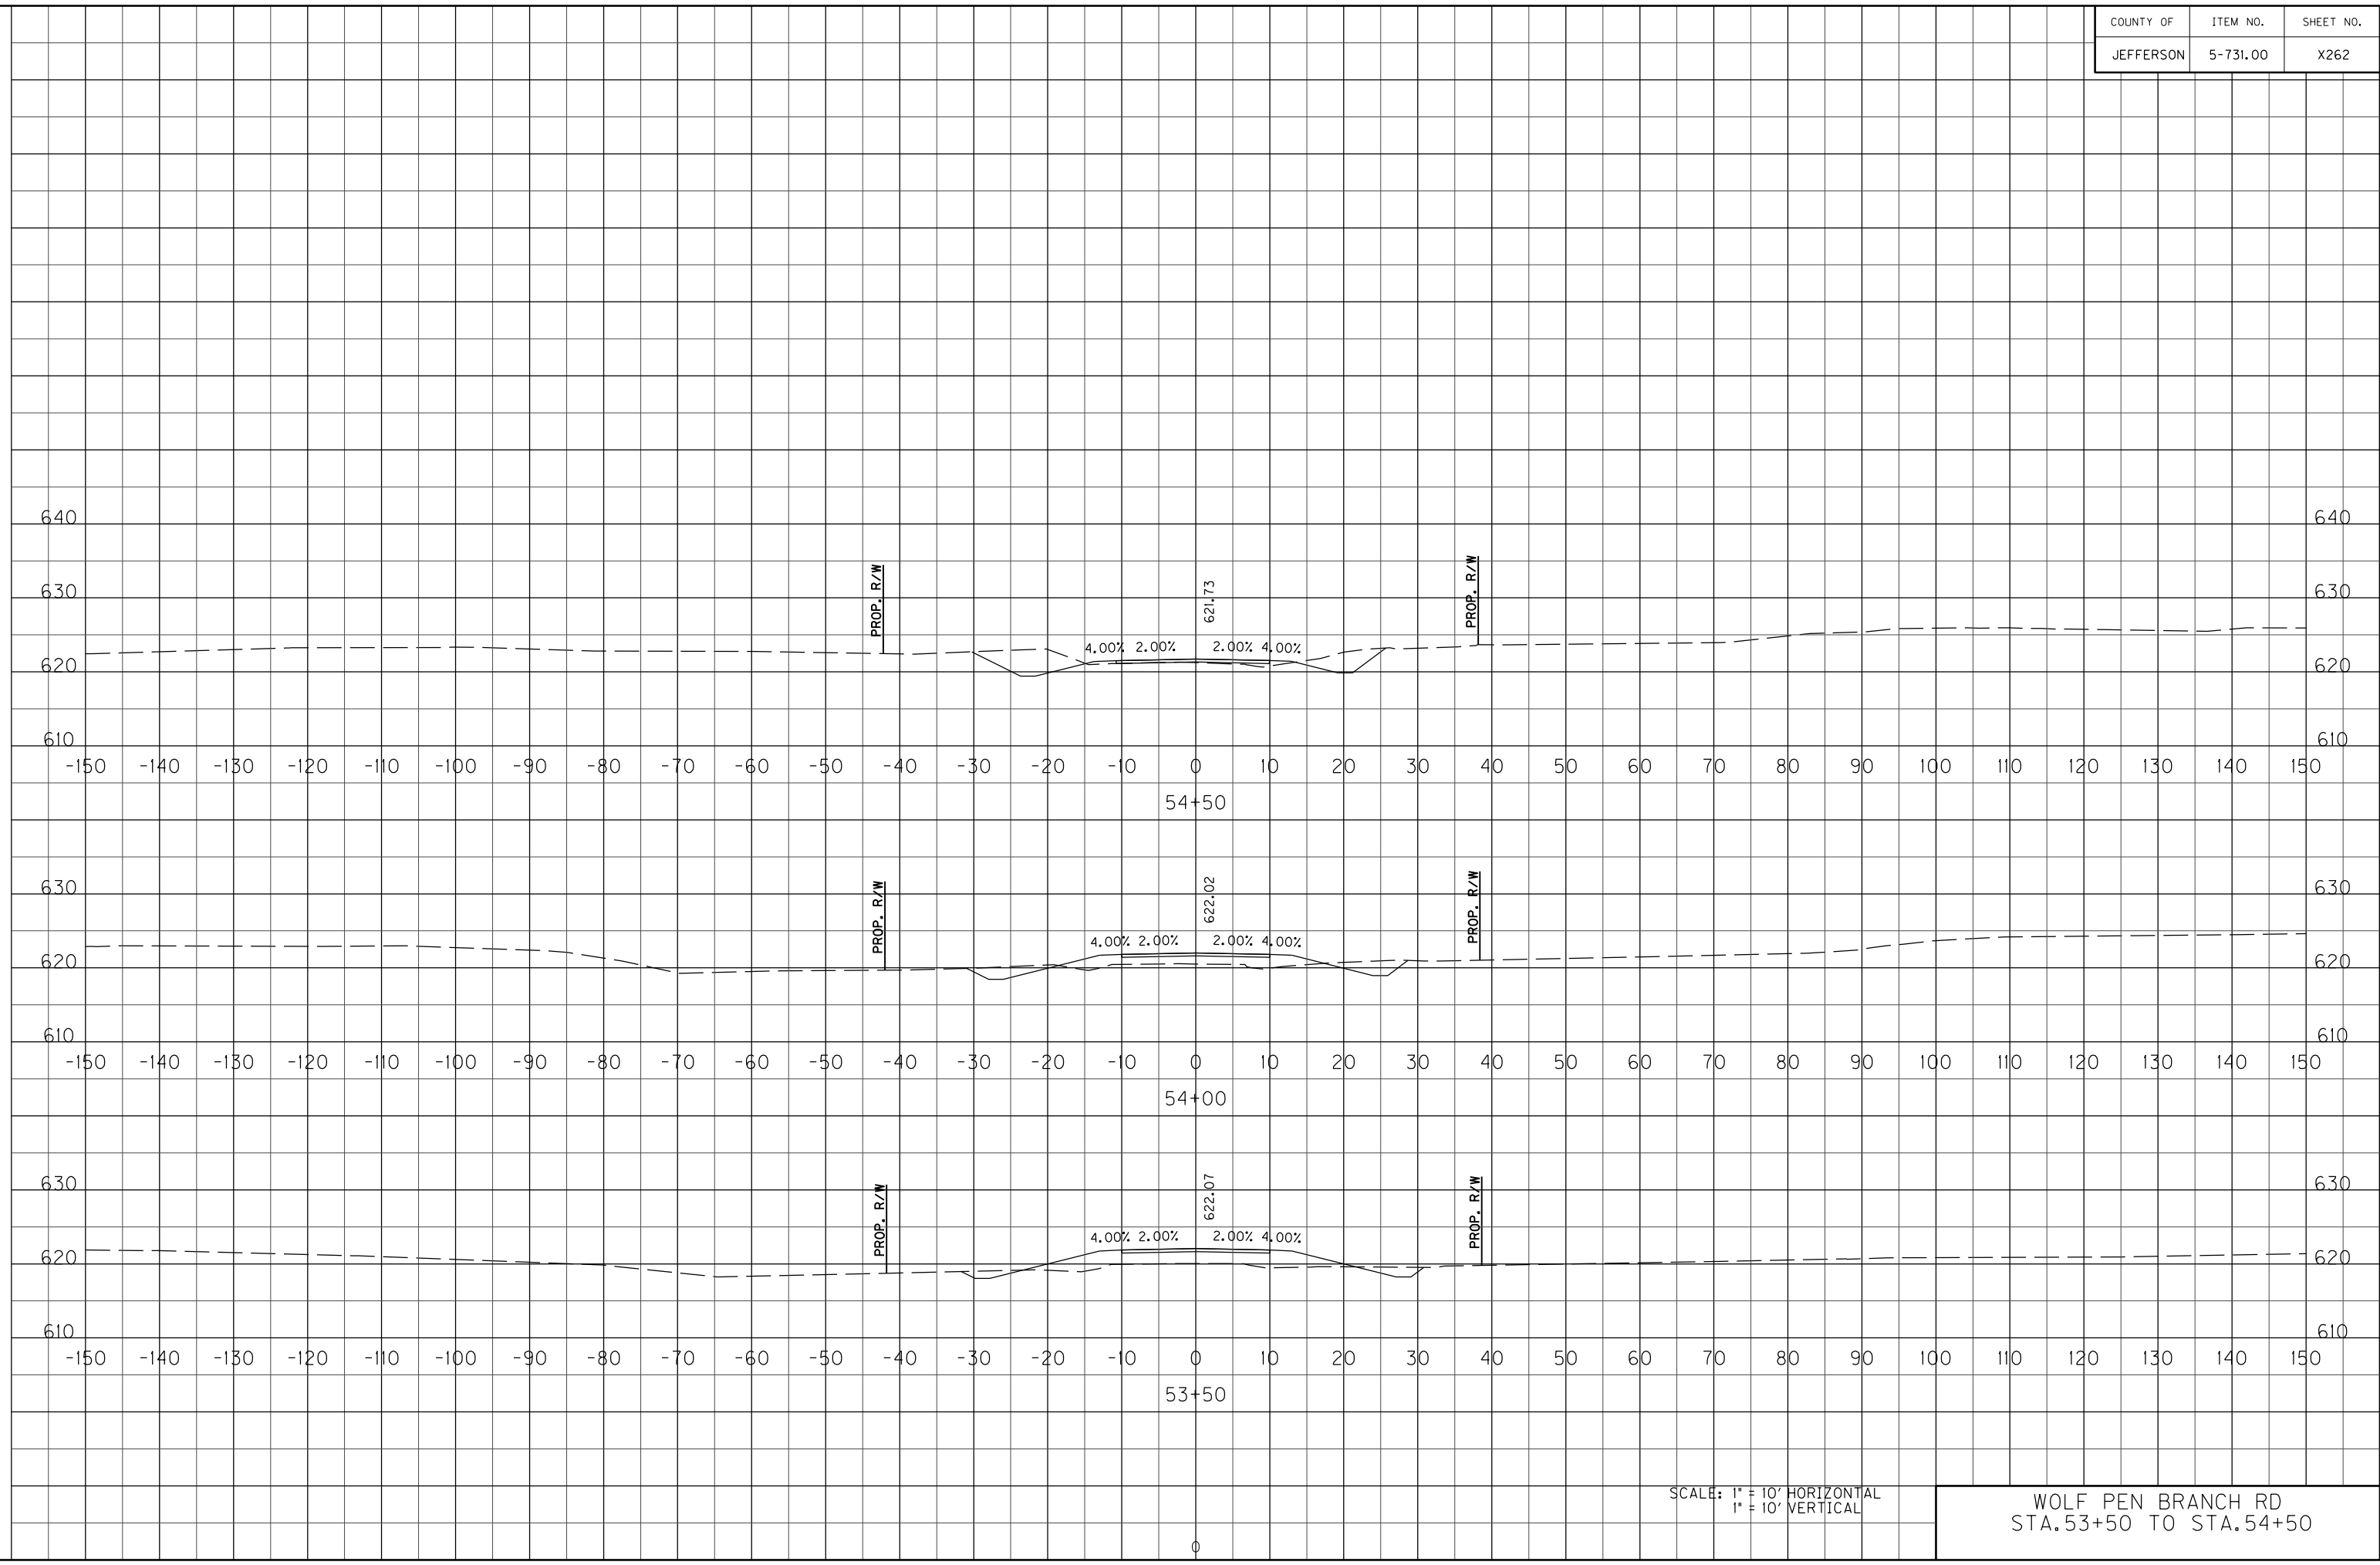

SCALE: 1" = 10' HORIZONTAL
1" = 10' VERTICAL

WOLF PEN BRANCH RD
STA. 53+50 TO STA. 54+50


COUNTY OF	ITEM NO.	SHEET NO.
JEFFERSON	5-731.00	X263

FILE NAME: T:\B65-DESIGN\CONTRACT PLAN SET\ROADWAY\PLAN SET\CROSS-SECTIONS\PR-MISC CROSS SECTIONS.DGN

USER: Interonymus
DATE PLOTTED: January 30, 2012

E-SHEET NAME:

MicroStation v8.11.7.180

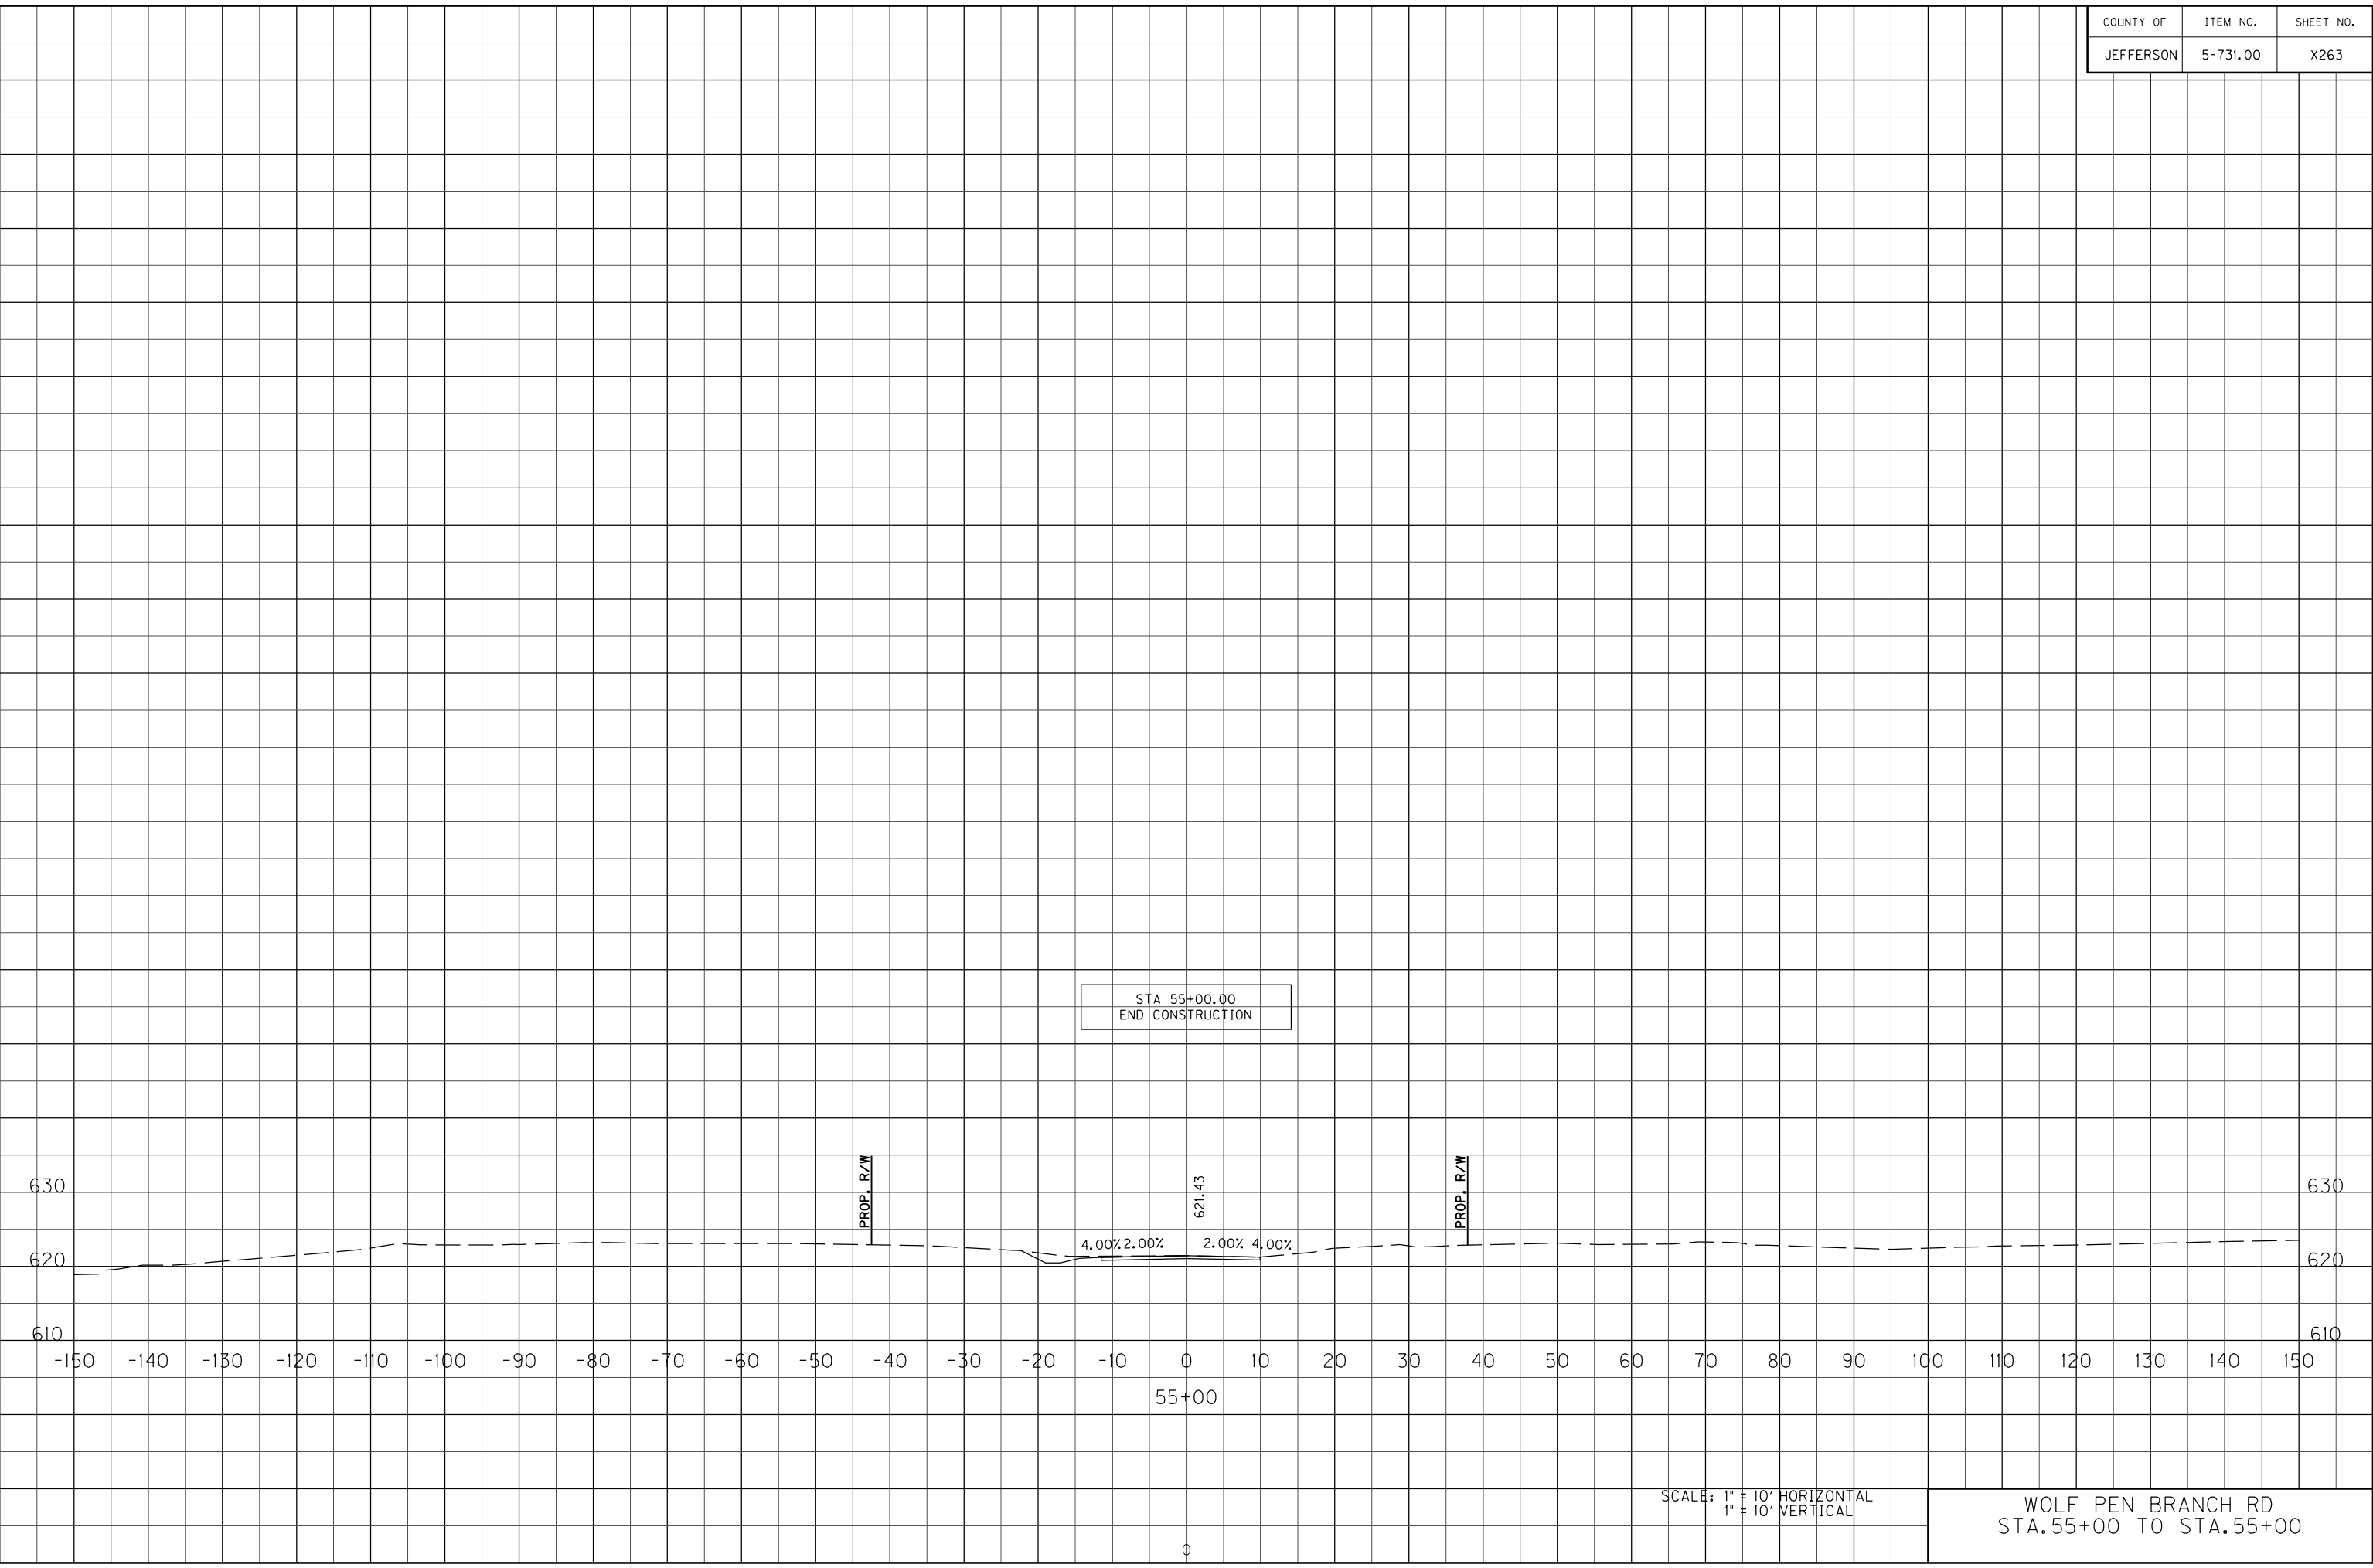

SCALE: 1" = 10' HORIZONTAL
1" = 10' VERTICAL

WOLF PEN BRANCH RD
STA. 55+00 TO STA. 55+00




COUNTY OF	ITEM NO.	SHEET NO.
JEFFERSON	5-731.00	X264

FILE NAME: T:\865-DESIGN\CONTRACT PLAN SET\ROADWAY\PLAN SET\CROSS-SECTIONS\PR-MISC CROSS SECTIONS.DGN

USER: jheronymus
DATE PLOTTED: January 30, 2012

E-SHEET NAME:

MicroStation v8.11.7.180

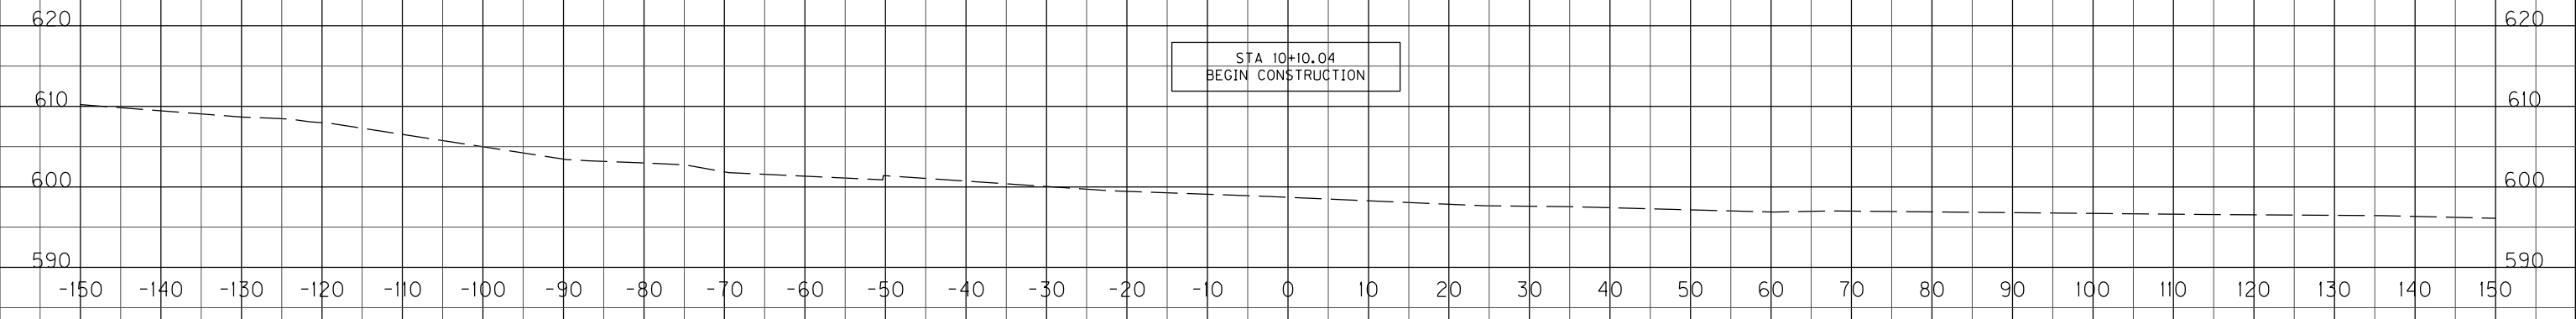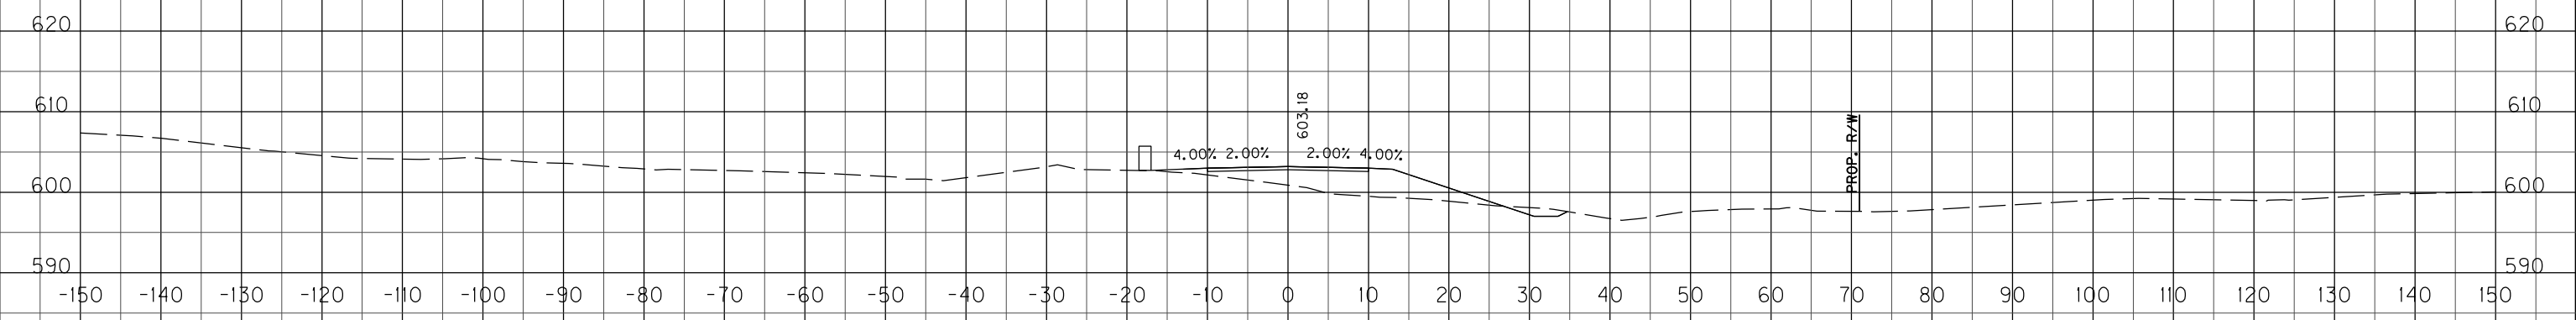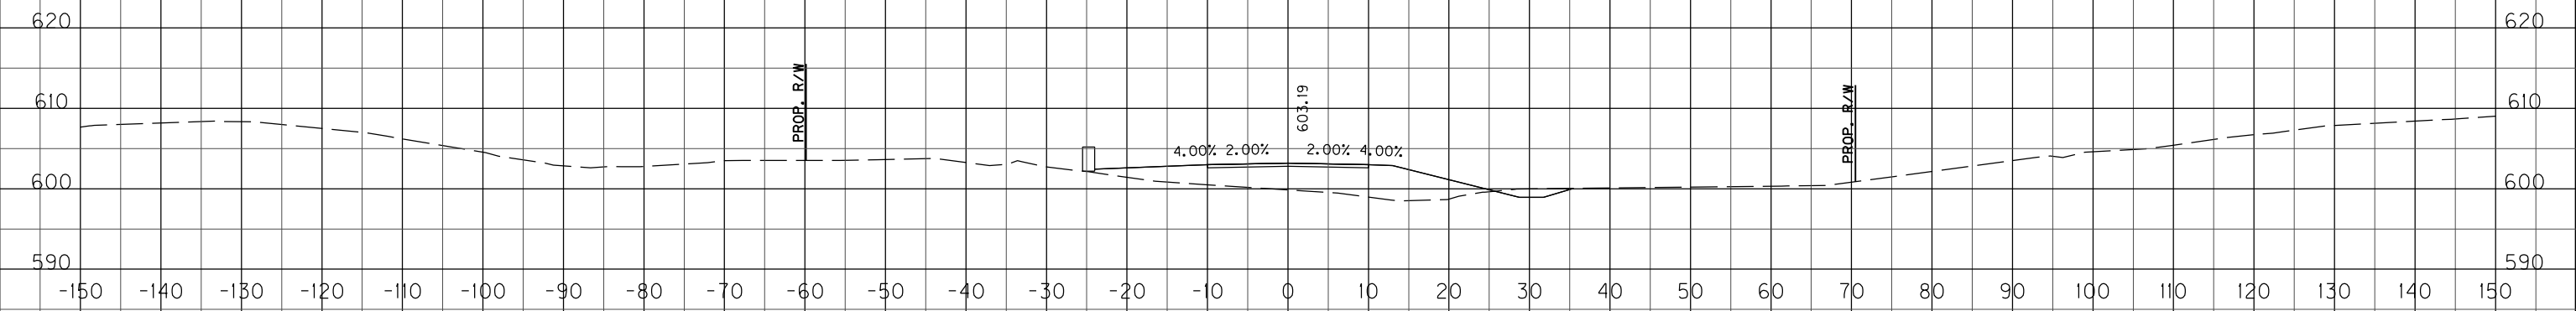

STA 10+10.04
BEGIN CONSTRUCTION

SCALE: 1" = 10' HORIZONTAL
1" = 10' VERTICAL

SPRINGDALE RD
STA.10+00 TO STA.11+00


COUNTY OF	ITEM NO.	SHEET NO.
JEFFERSON	5-731.00	X265

FILE NAME: T:\1865-DESIGN\CONTRACT PLAN SET\ROADWAY\PLAN SET\CROSS-SECTIONS\PR-MISC CROSS SECTIONS.DGN

USER: Interonymus
DATE PLOTTED: January 30, 2012

E-SHEET NAME:

MicroStation v8.11.7.180

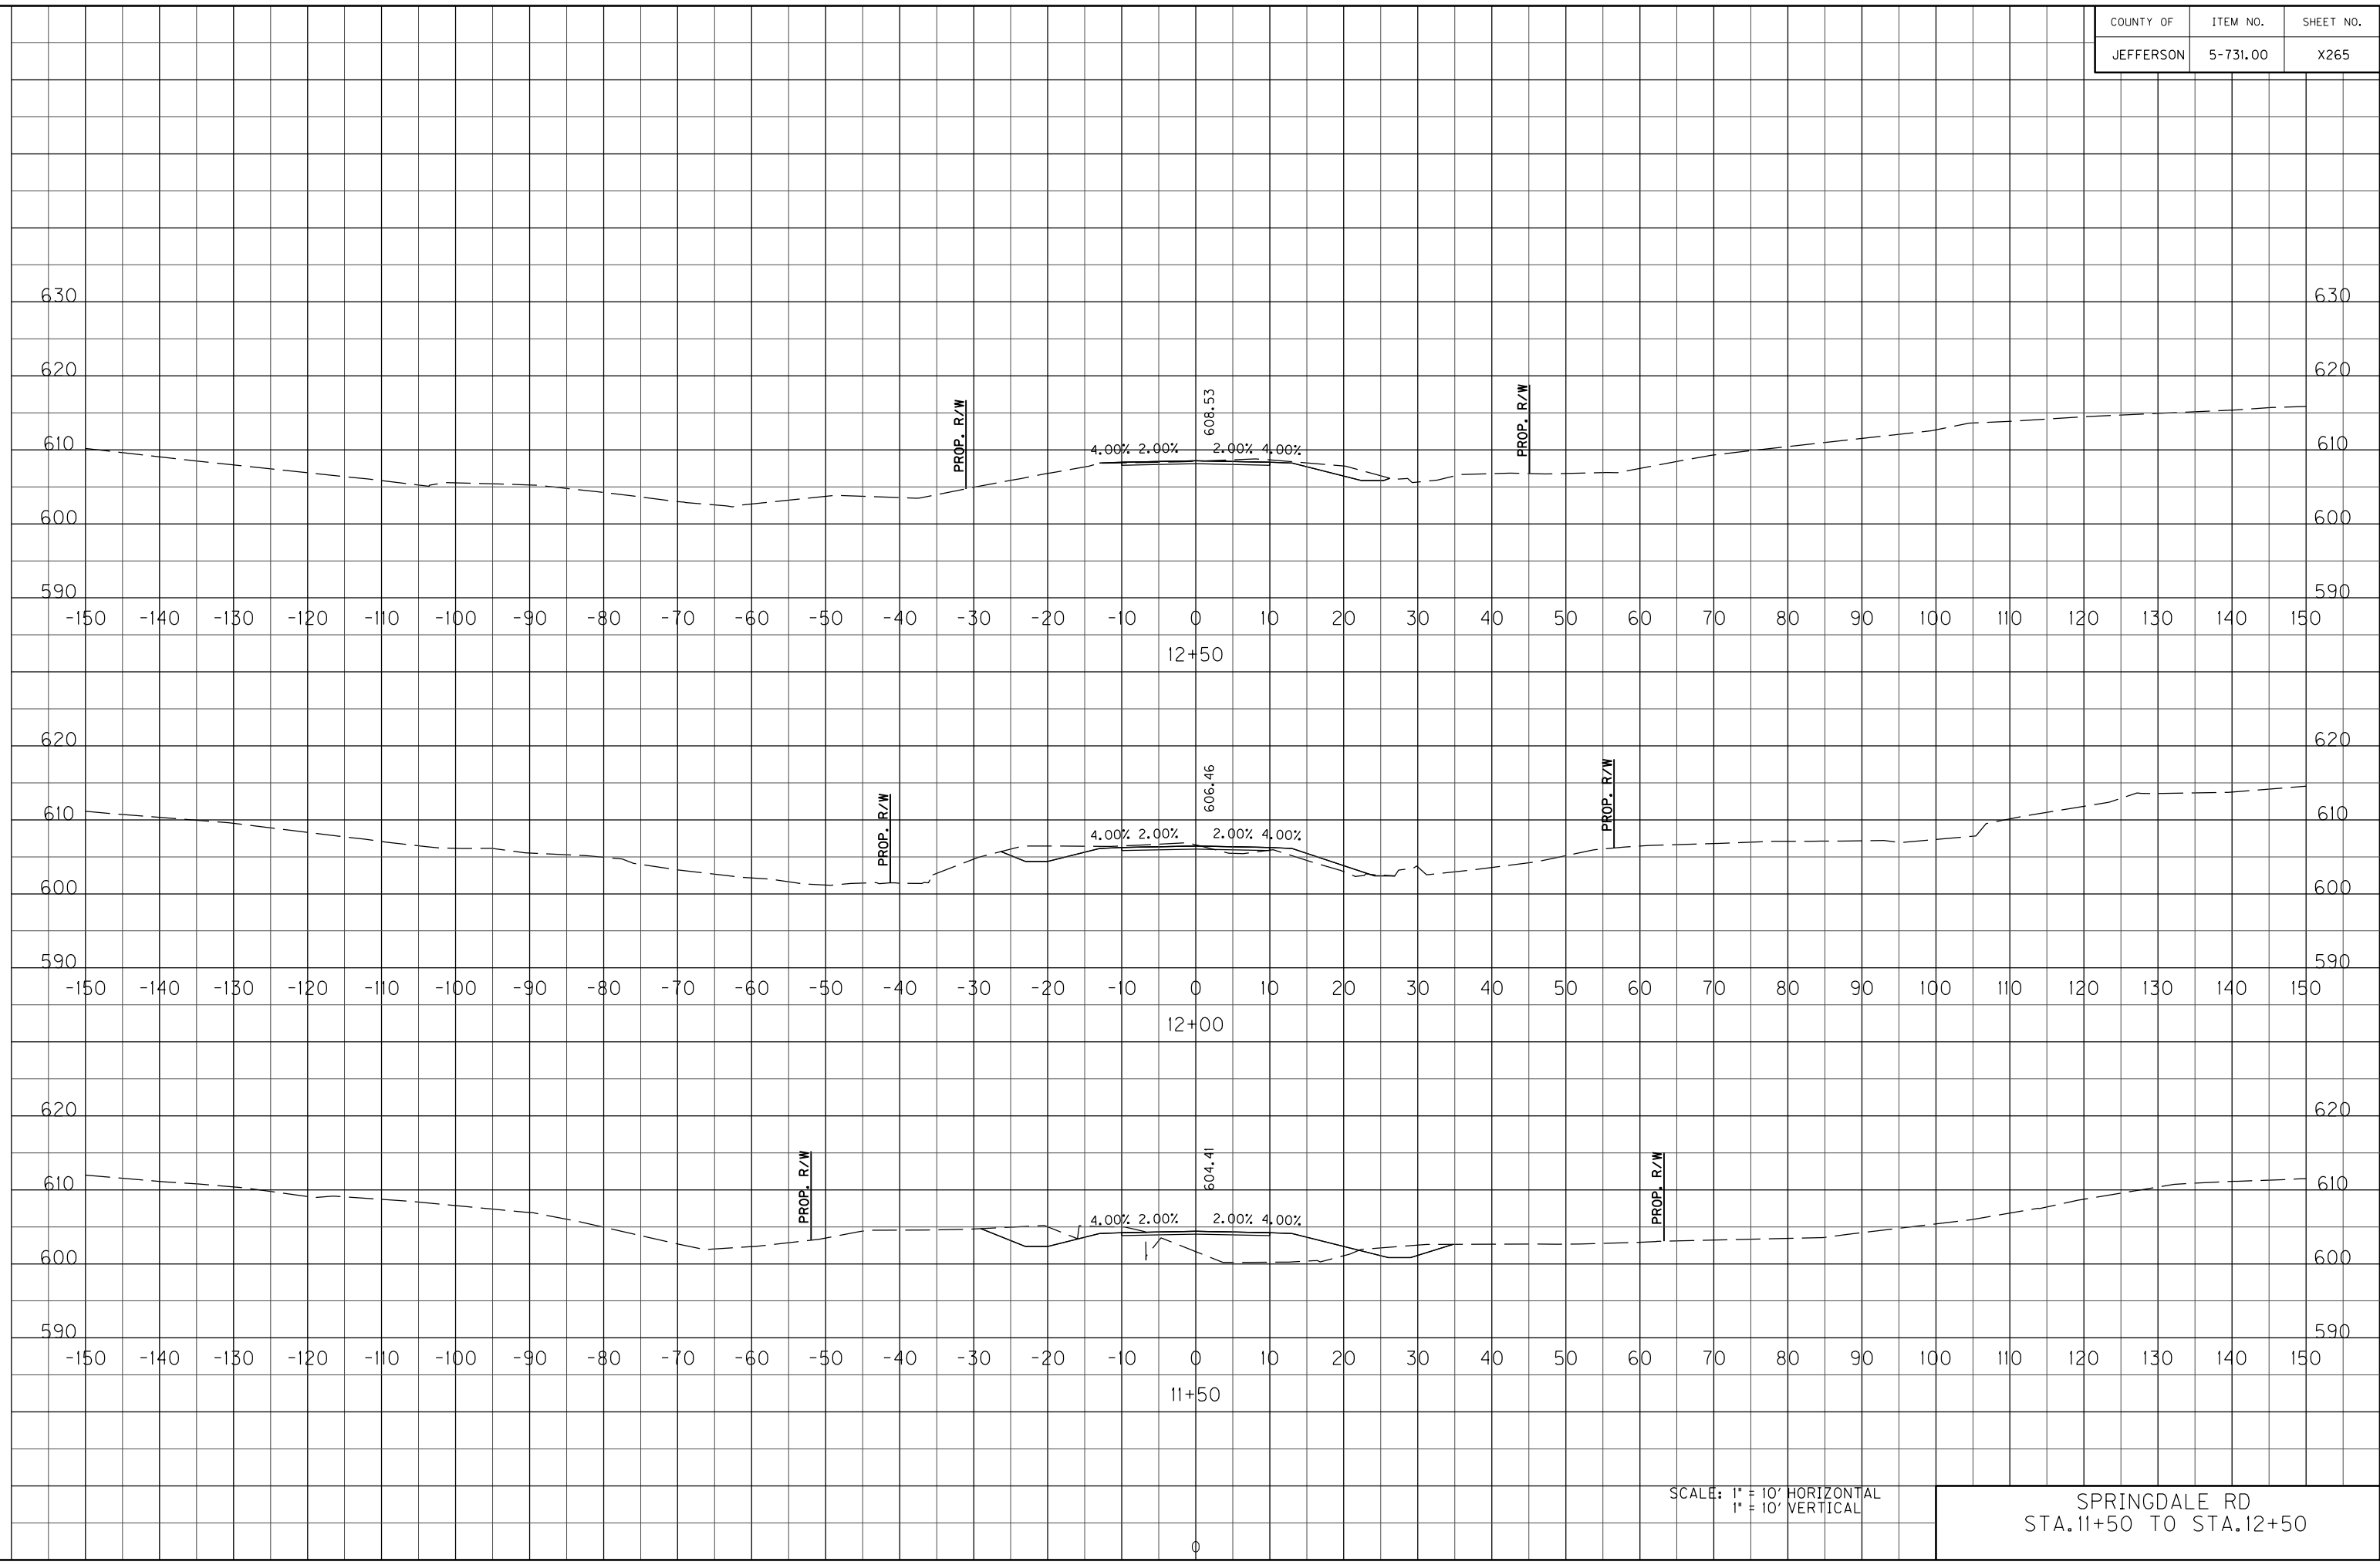


SCALE: 1" = 10' HORIZONTAL
1" = 10' VERTICAL

SPRINGDALE RD
STA. 11+50 TO STA. 12+50

COUNTY OF	ITEM NO.	SHEET NO.
JEFFERSON	5-731.00	X266

FILE NAME: T:\1865-DESIGN\CONTRACT PLAN SET\ROADWAY\PLAN SET\CROSS-SECTIONS\PR-MISC CROSS SECTIONS.DGN
 USER: Interonymus
 DATE PLOTTED: January 30, 2012
 E-SHEET NAME:
 MicroStation v8.11.7.180

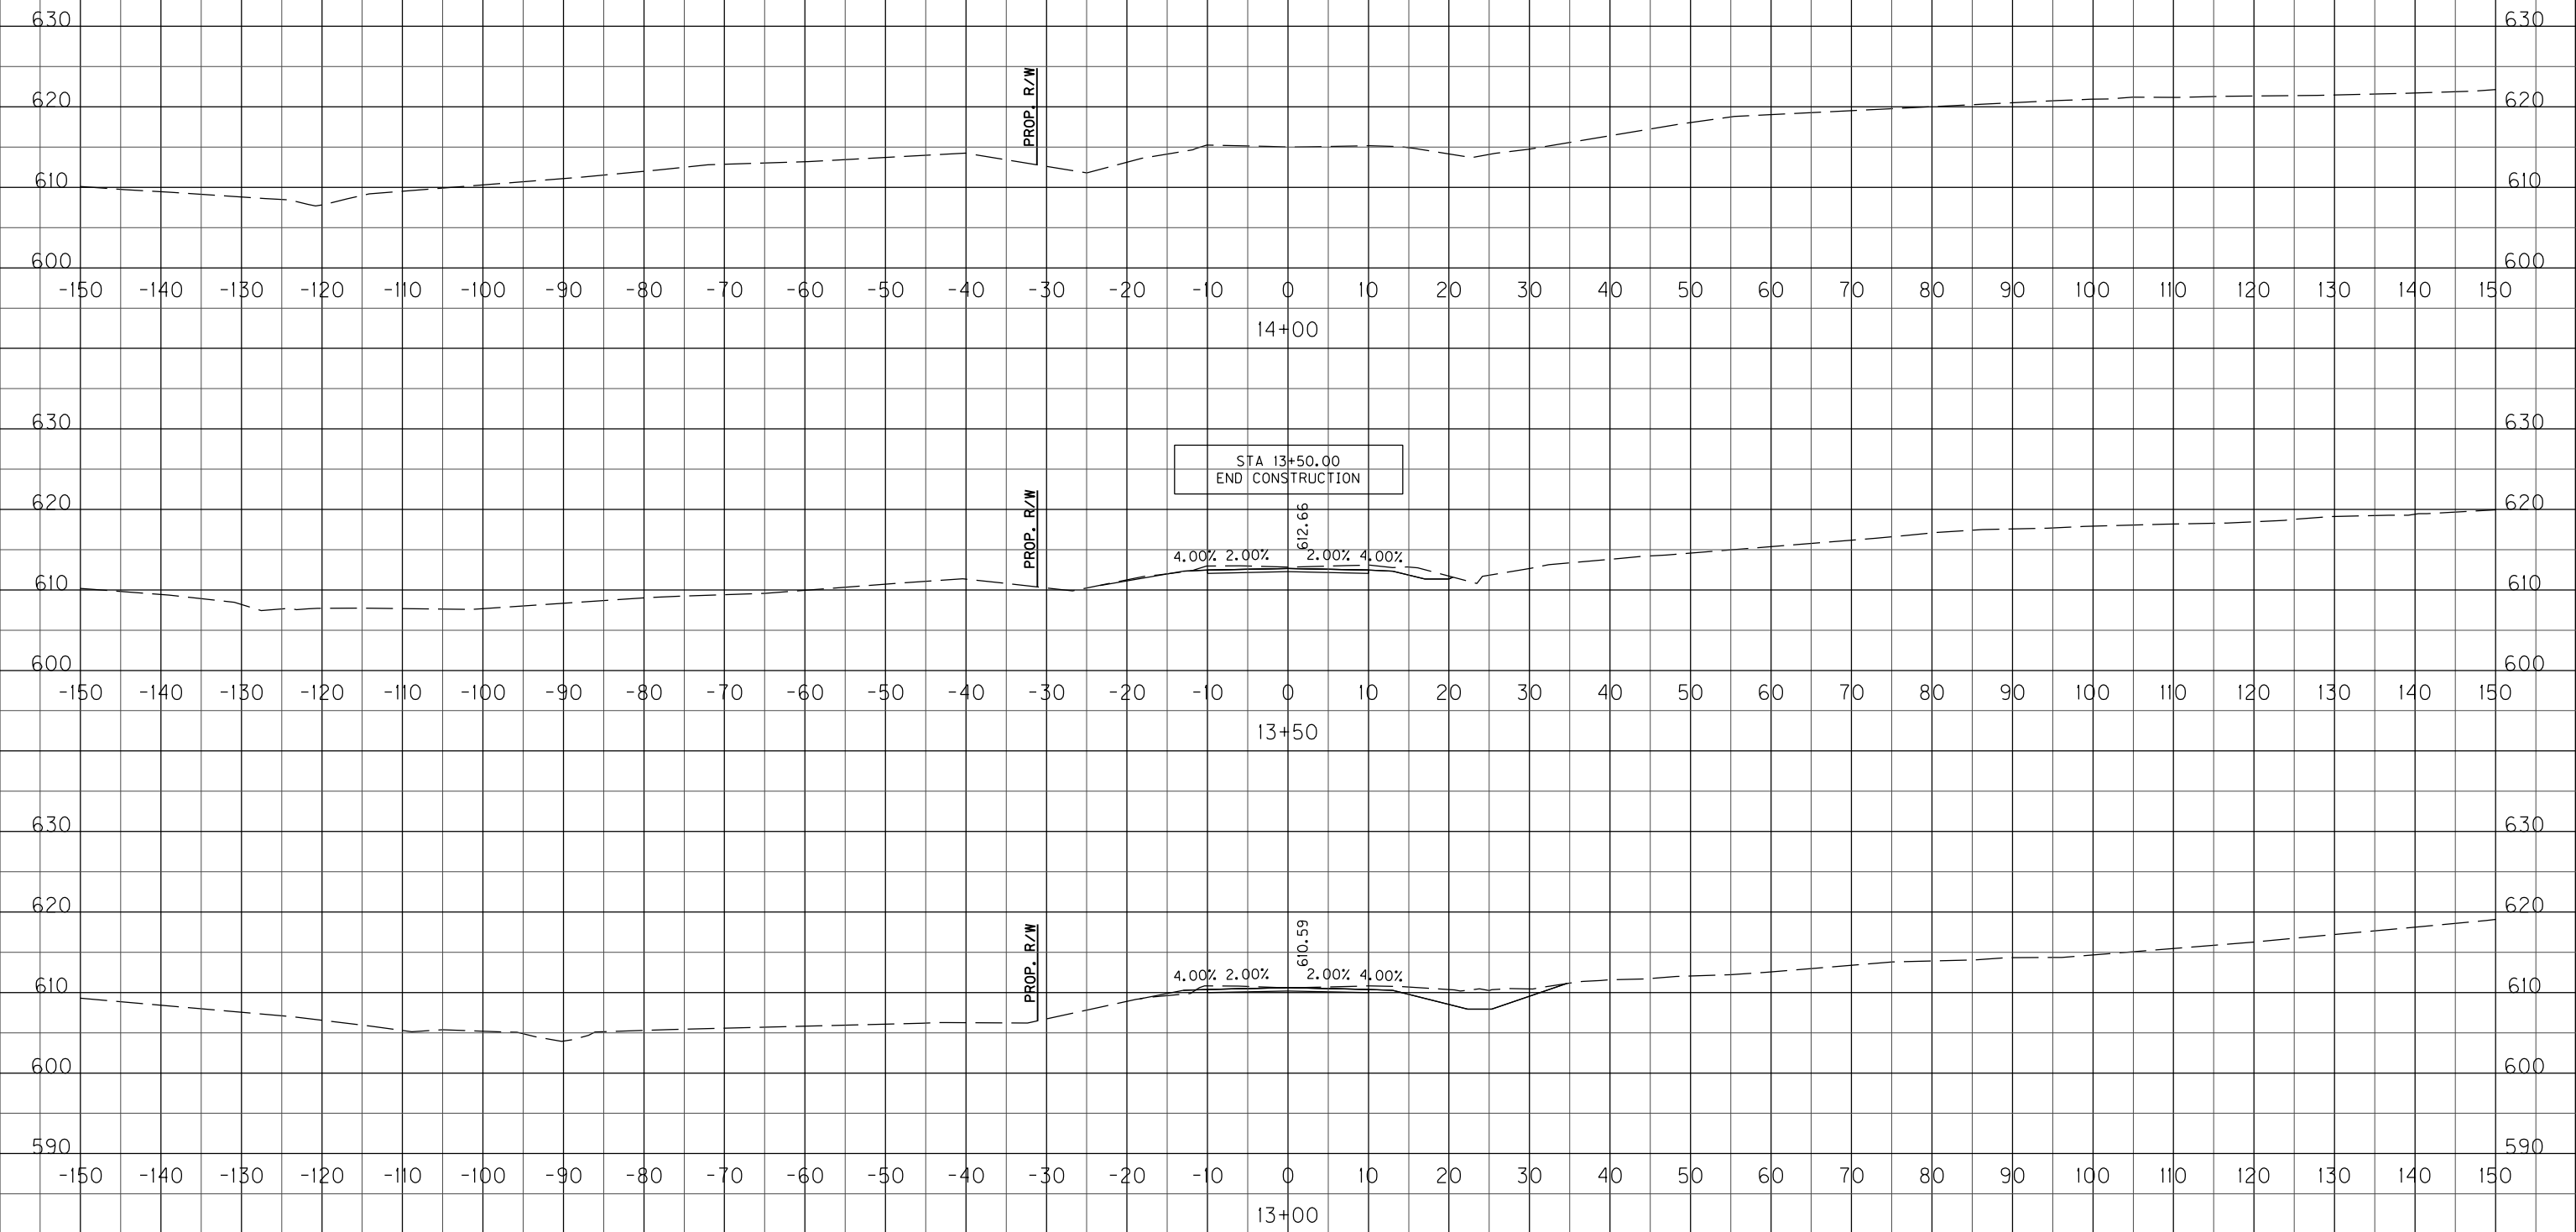

SCALE: 1" = 10' HORIZONTAL
 1" = 10' VERTICAL

SPRINGDALE RD
 STA.13+00 TO STA.14+00